


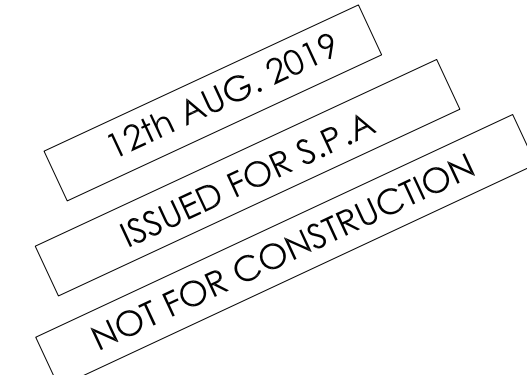

2.	12 AUG. 2019	ISSUED FOR S.P.A	MG
1.	17 OCT. 2018	ISSUED FOR PRE -CON. MEETING	SB
No.	Date	Version	Dwn

This drawing is copyright property of 'n Architecture Inc'. Not to be reproduced. Contractor must verify all job dimensions, drawings, details and specifications and report any discrepancies to the architect before proceeding with work.


PROJECT:
**PROPOSED ADDITION TO
FAIRFIELD INN AND SUITES
(MARRIOTT)
261 ESSA ROAD BARRIE,
ONTARIO**

DRAWING TITLE:

FIRE ROUTE PLAN

DRAWN BY: NM	DATE: 2011 APRIL 18
CHECKED BY: NM	SCALE: AS NOTED
PROJECT NO.:	DRAWING NO.:


13-15	A-1.1
-------	-------

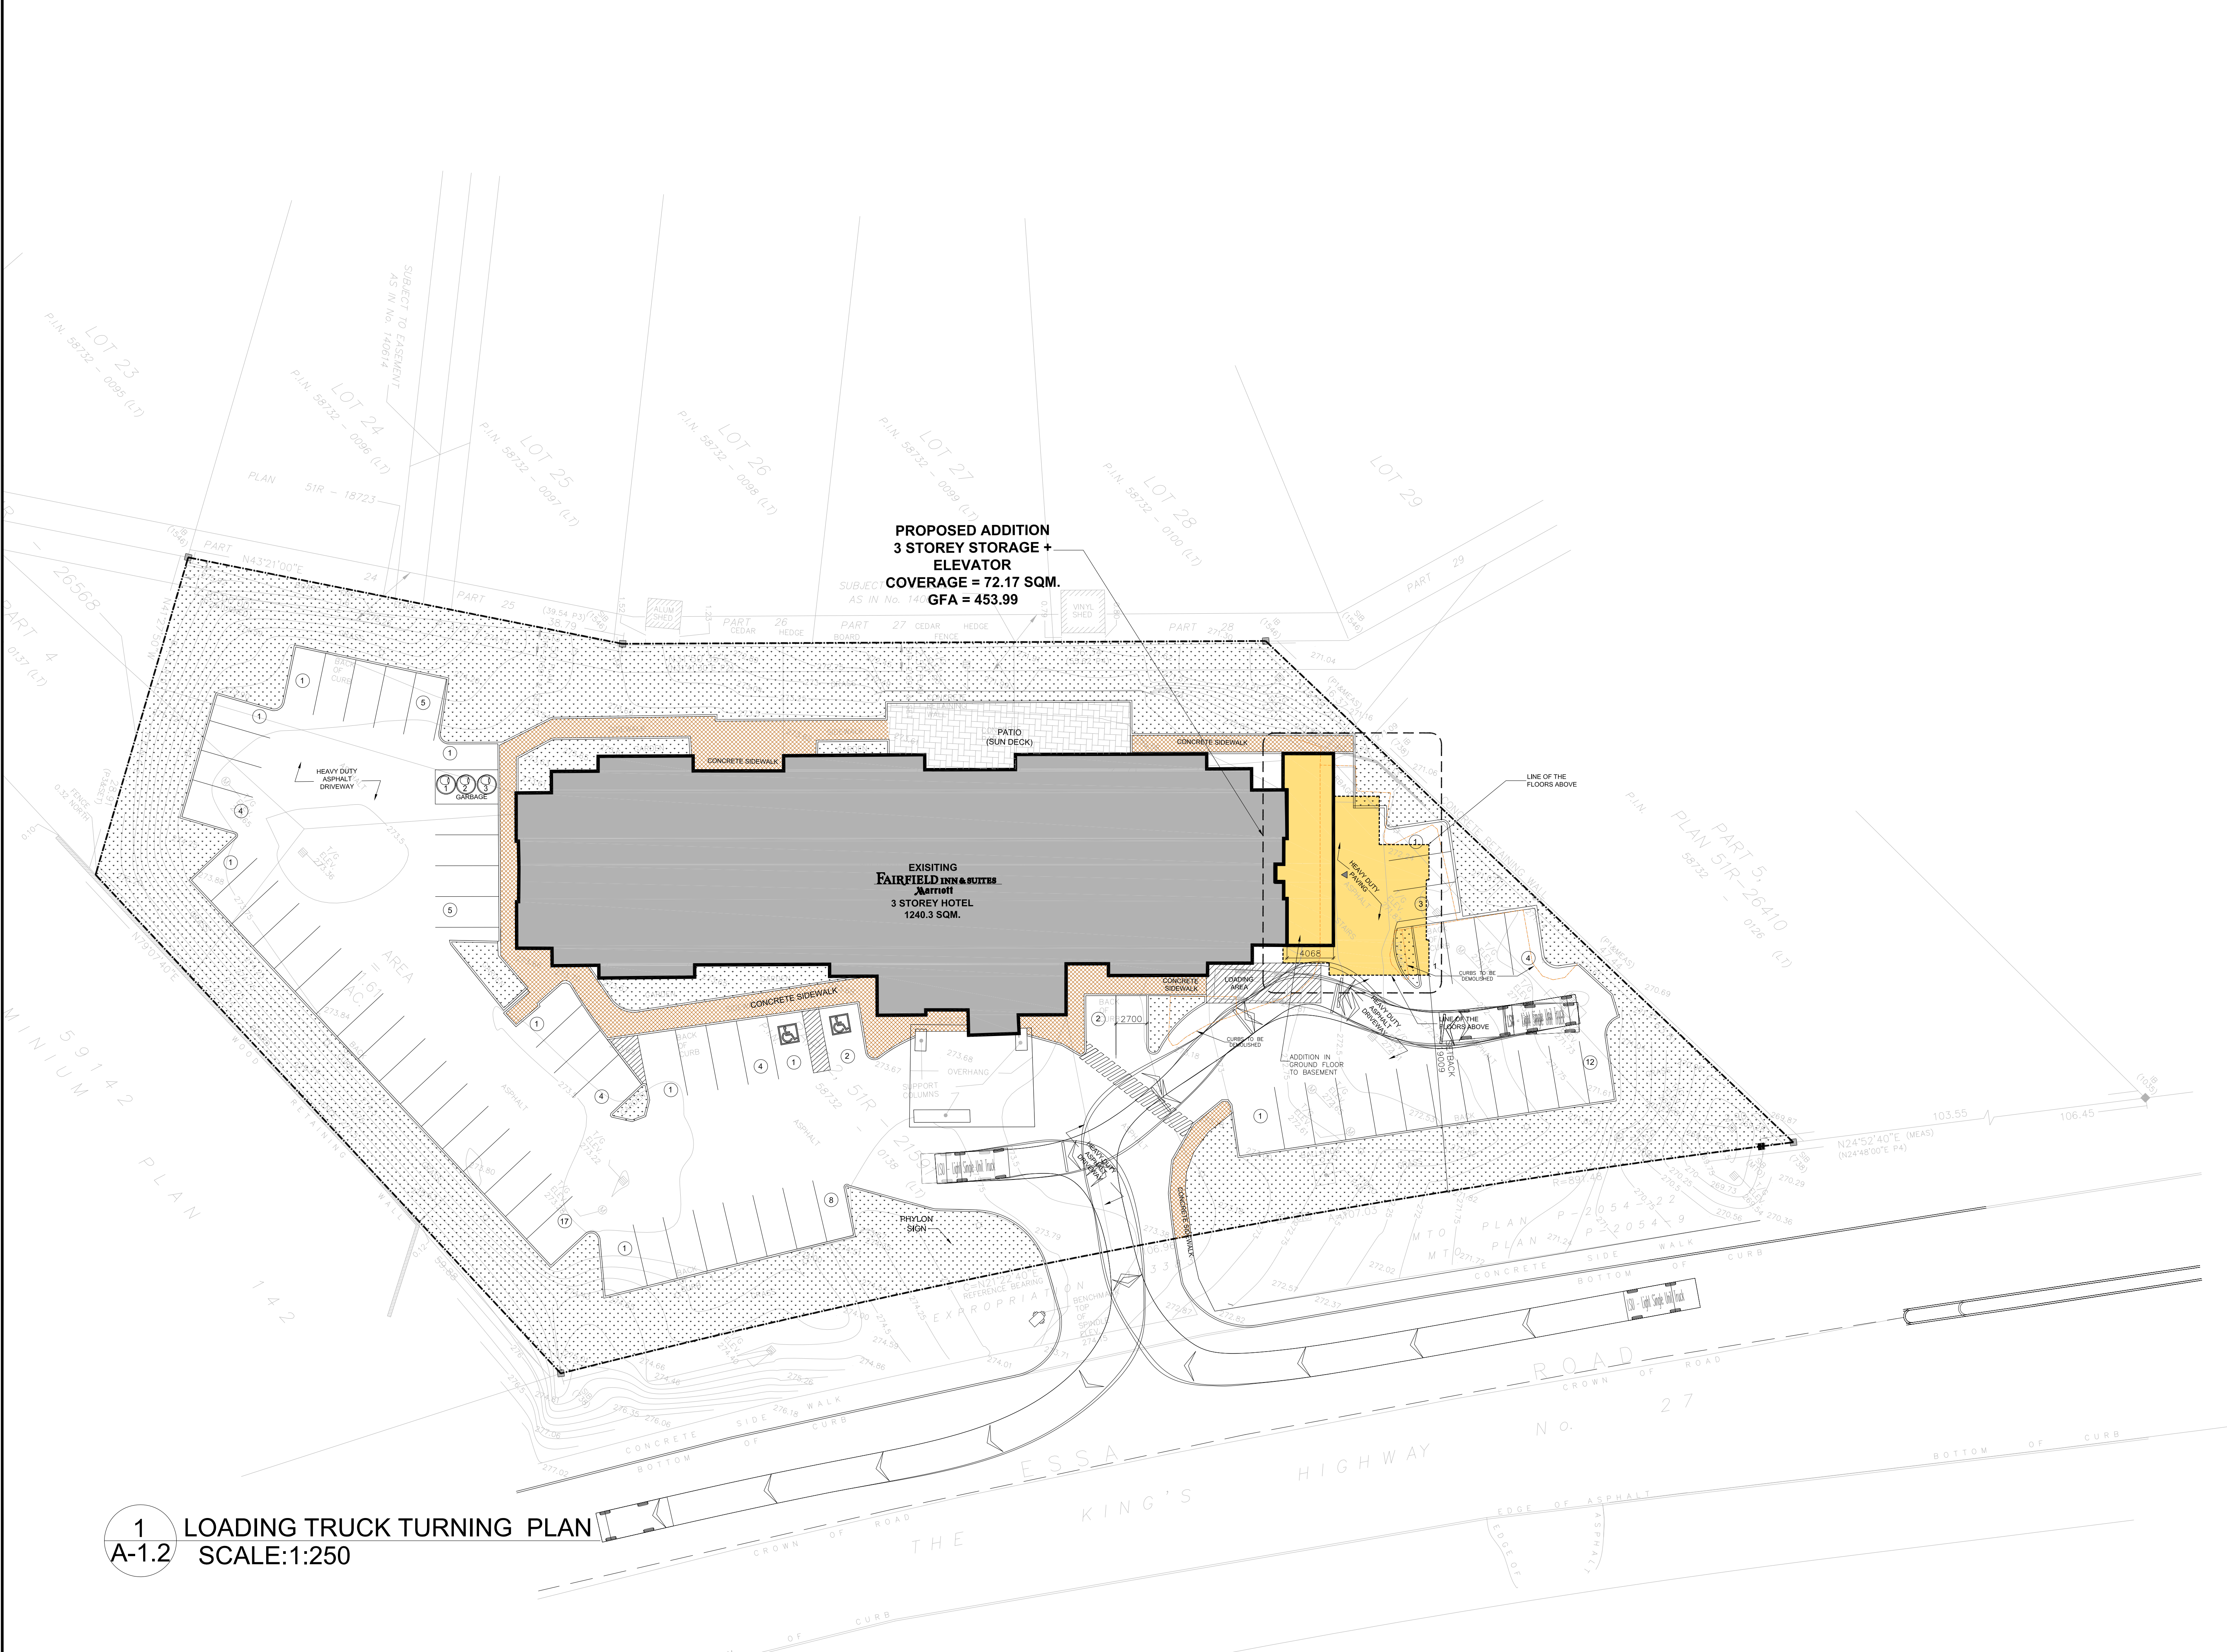



n Architecture Inc
PRINCIPAL: NITIN MALHOTRA, ARCHITECT.
9120 Leslie Street, Suite-208
Richmond Hill, Ontario. L4B 3J9
T: 416.303.4821 F: 1.866.340.5265
E: info@narchitecture.com
www.narchitecture.com



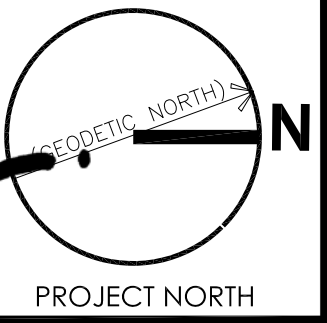

PROJECT NORTH

12th AUG. 2019
ISSUED FOR S.P.A
NOT FOR CONSTRUCTION

2.	12 AUG. 2019	ISSUED FOR S.P.A	MG
1.	17 OCT. 2018	ISSUED FOR PRE-CON. MEETING	SB
No.	Date	Version	Dwn.


This drawing is copyright property of 'n Architecture Inc'. Not to be reproduced. Contractor must verify all job dimensions, drawings, details and specifications and report any discrepancies to the architect before proceeding with work.

PROJECT:
**PROPOSED ADDITION TO
FAIRFIELD INN AND SUITES
(MARRIOTT)
261 ESSA ROAD BARRIE,
ONTARIO**

DRAWING TITLE: LOADING TRUCK TURNING PLAN	
DRAWN BY: NM	DATE: 2011 APRIL 18
CHECKED BY: NM	SCALE: AS NOTED
PROJECT NO.:	DRAWING NO.:
13-15	A-1.2



n Architecture Inc
PRINCIPAL: NITIN MALHOTRA, ARCHITECT.
9120 Leslie Street, Suite-208
Richmond Hill, Ontario. L4B 3J9
T: 416.303.4821 F: 1.866.340.5265
E: info@narchitecture.com
www.narchitecture.com

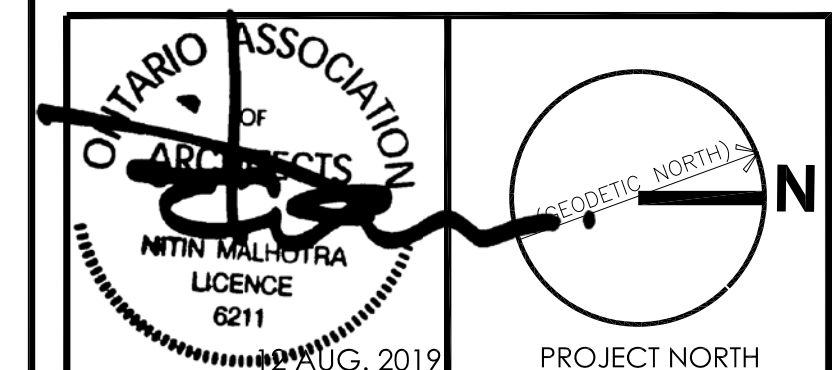

12th AUG. 2019
ISSUED FOR S.P.A
NOT FOR CONSTRUCTION

2.	12 AUG. 2019	ISSUED FOR S.P.A	MG
1.	17 OCT. 2018	ISSUED FOR PRE-CON. MEETING	SB
No.	Date	Version	Dwn.


This drawing is copyright property of 'n Architecture Inc'. Not to be reproduced. Contractor must verify all job dimensions, drawings, details and specifications and report any discrepancies to the architect before proceeding with work.

PROJECT:
**PROPOSED ADDITION TO
FAIRFIELD INN AND SUITES
(MARRIOTT)
261 ESSA ROAD BARRIE,
ONTARIO**

DRAWING TITLE:
**GARBAGE TRUCK
TURNING PLAN**

DRAWN BY: NM	DATE: 2011 APRIL 18
CHECKED BY: NM	SCALE: AS NOTED
PROJECT NO.:	DRAWING NO.:

13-15 A-1.2a

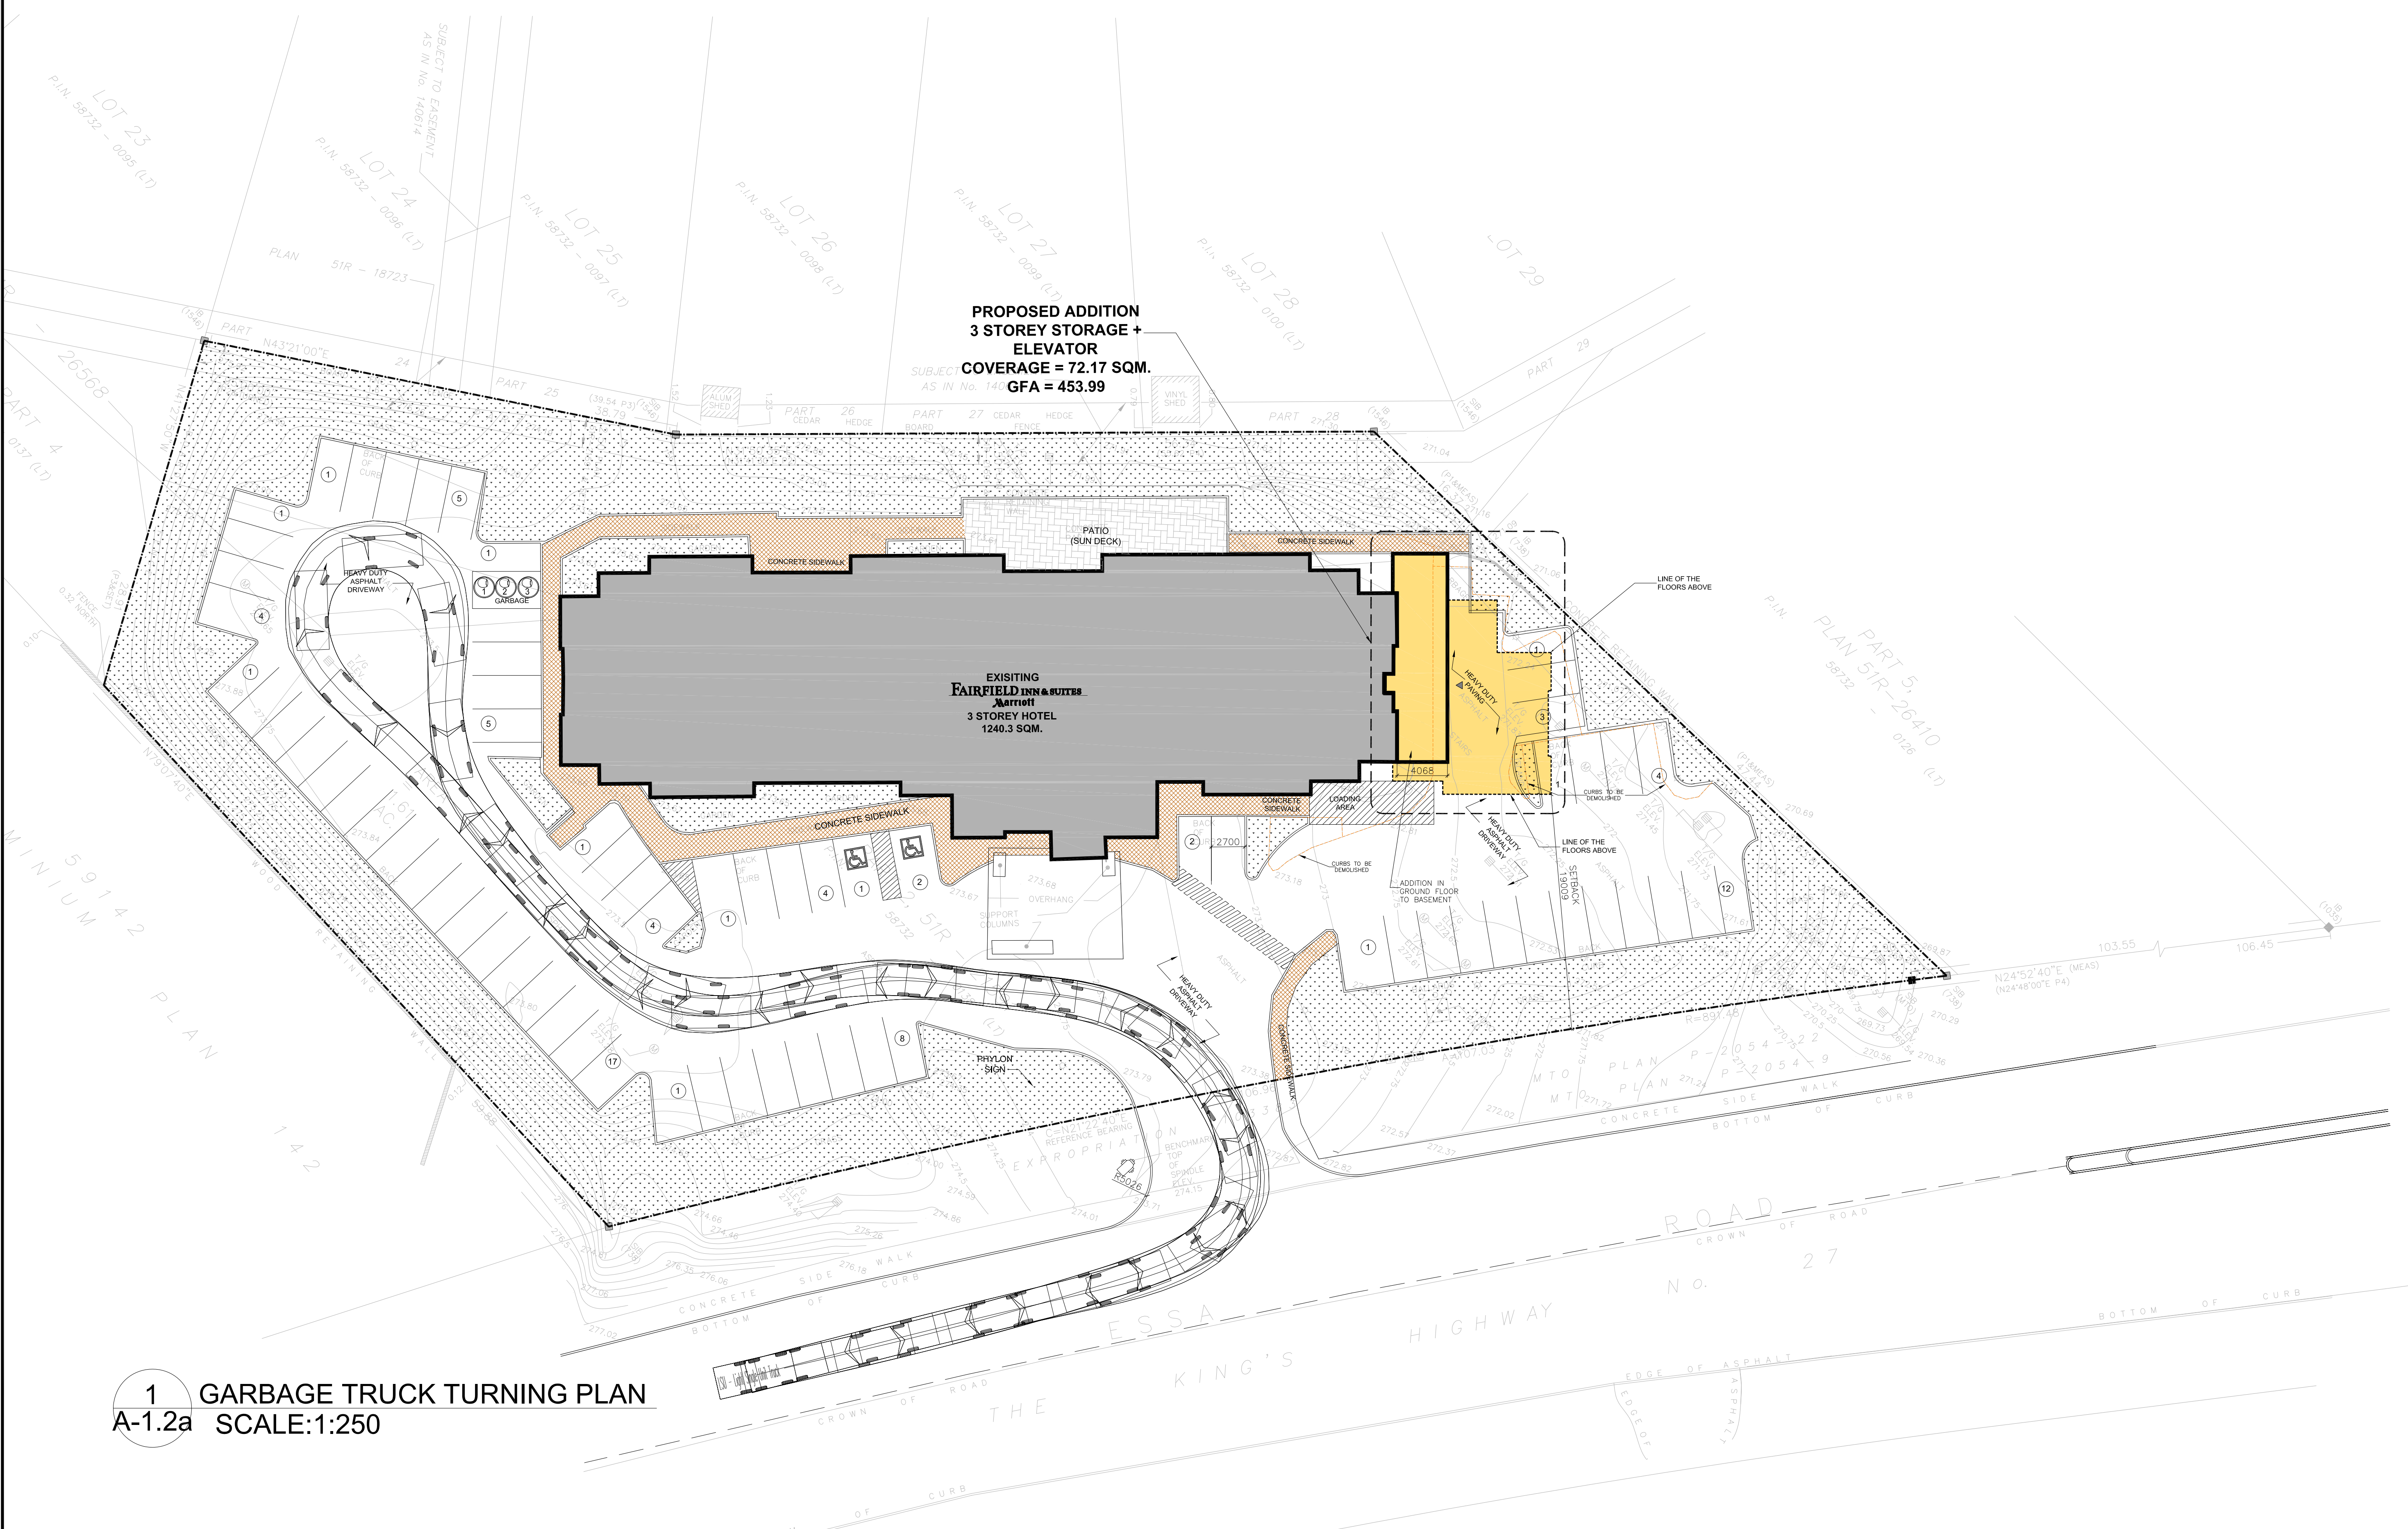

1 GARBAGE TRUCK TURNING PLAN
A-1.2a SCALE: 1:250