




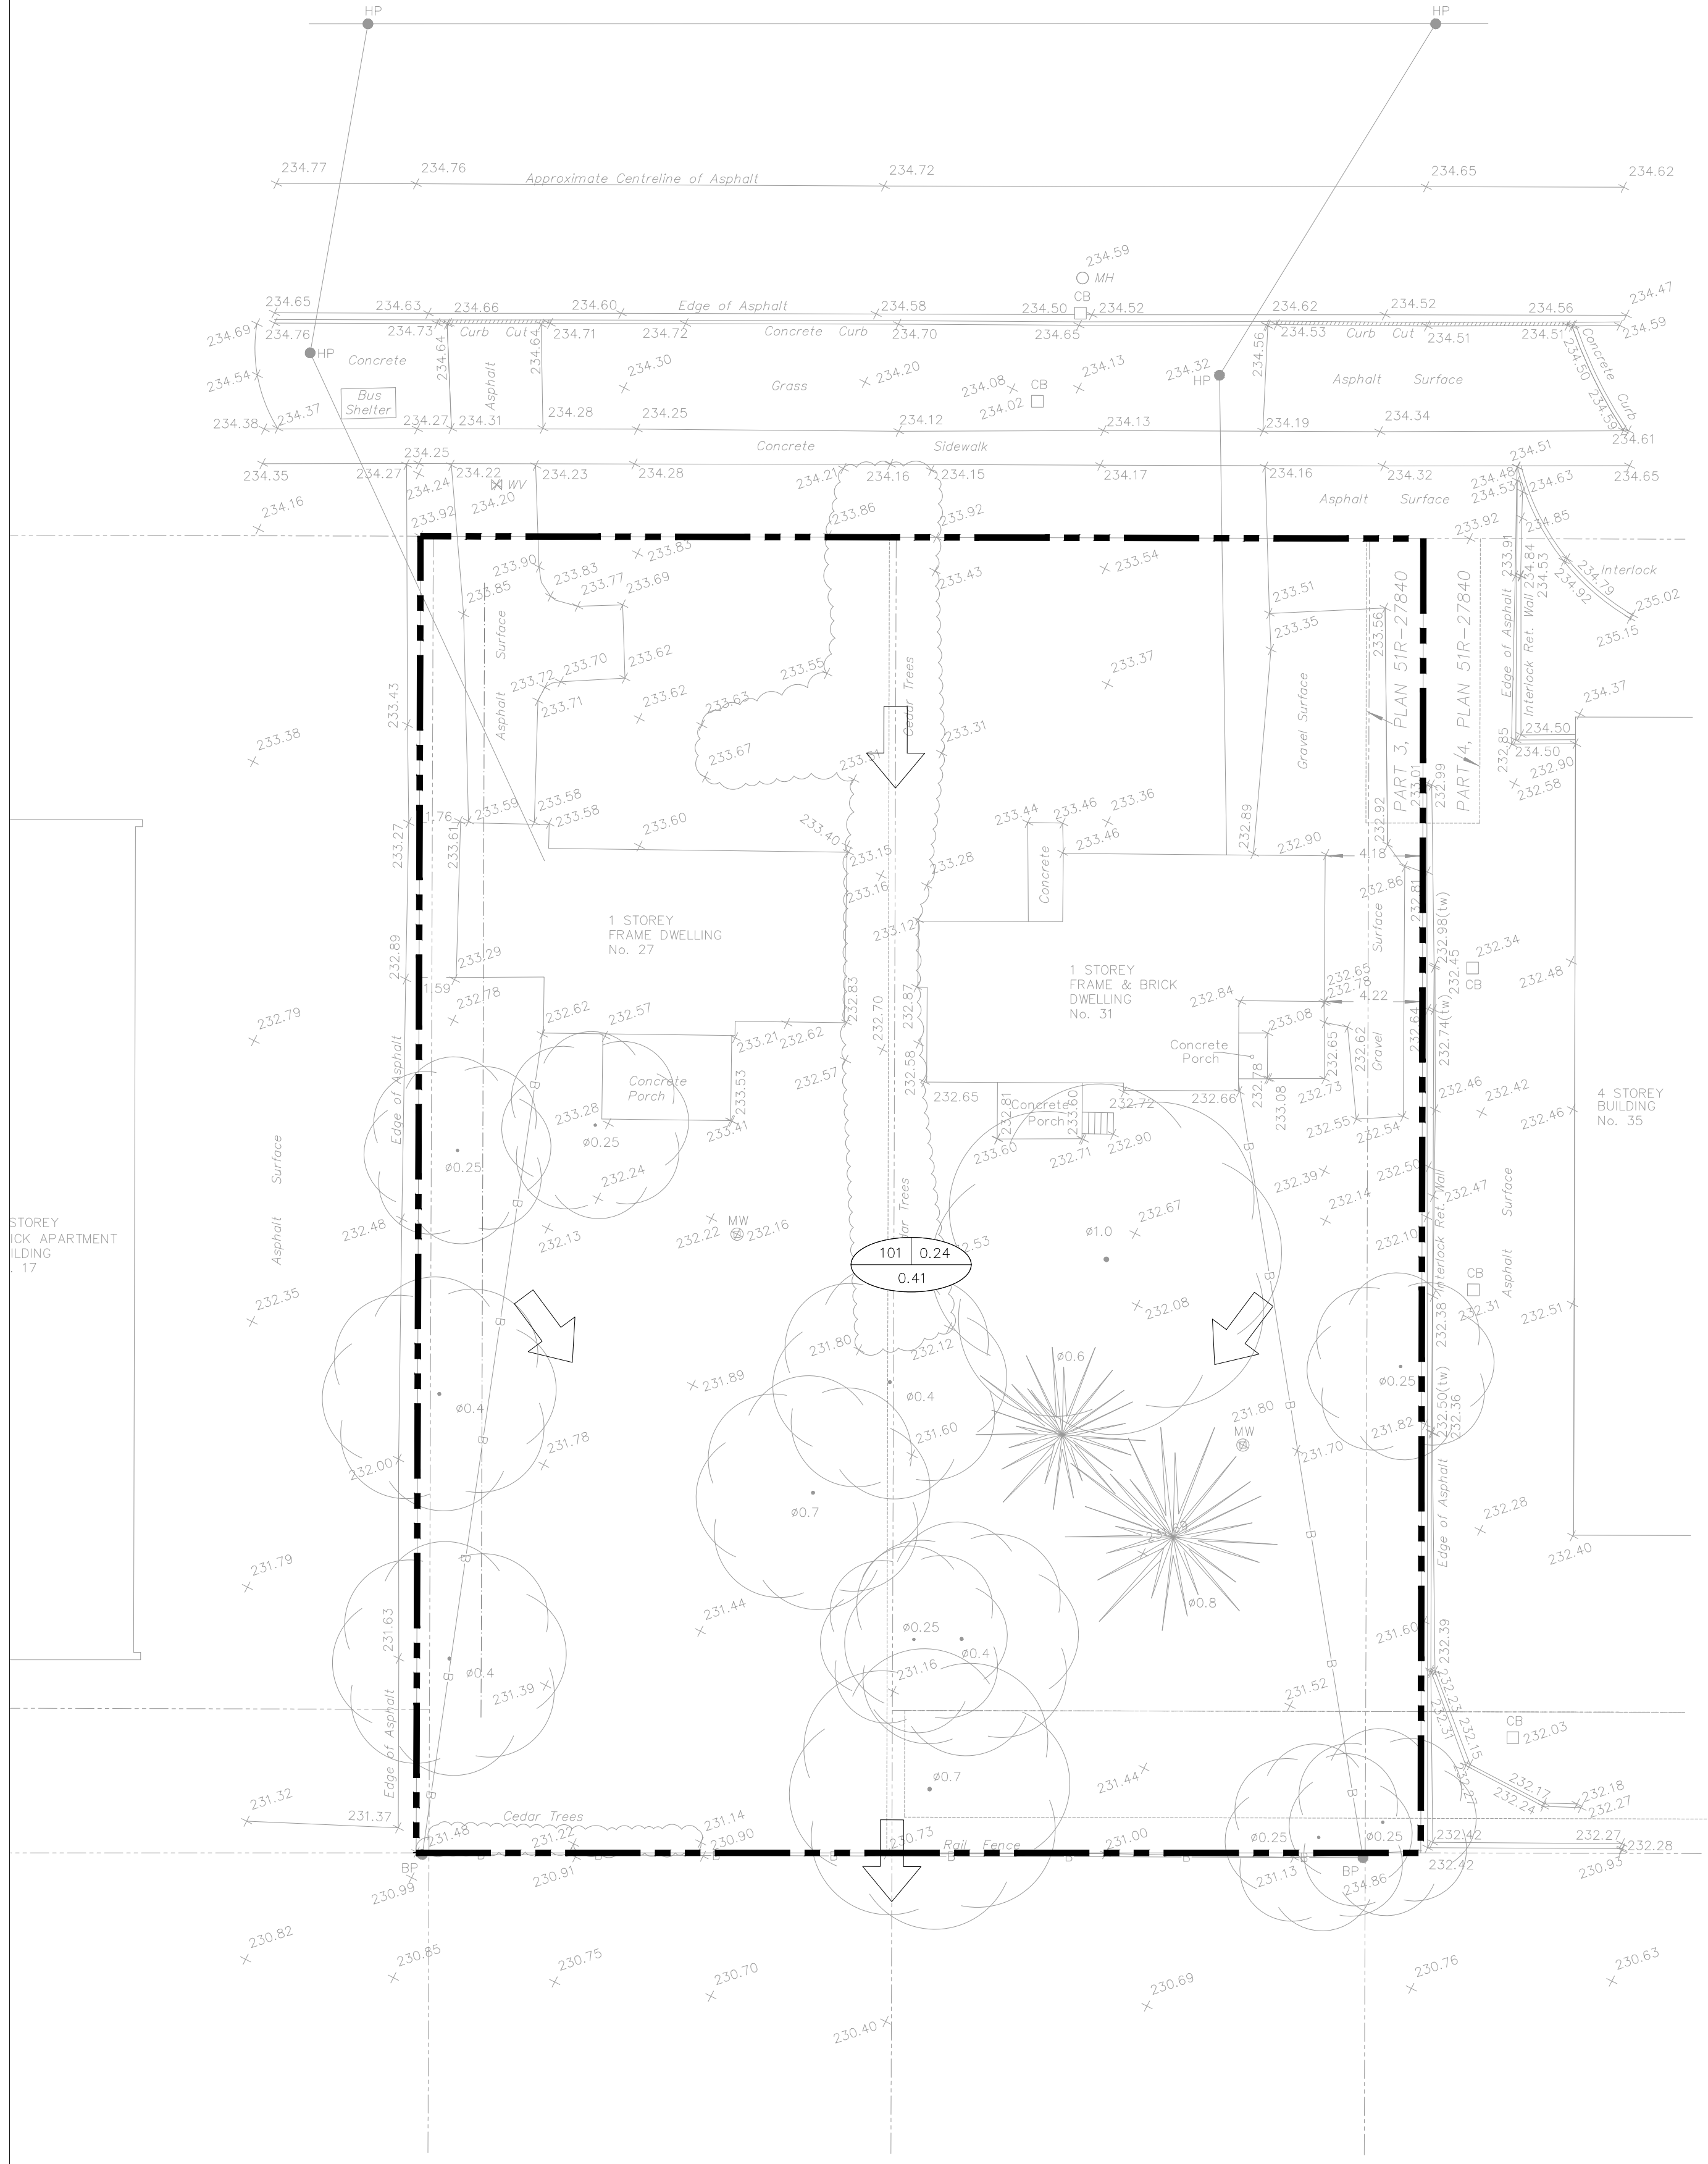

PRE-DEVELOPMENT DRAINAGE PLAN 201

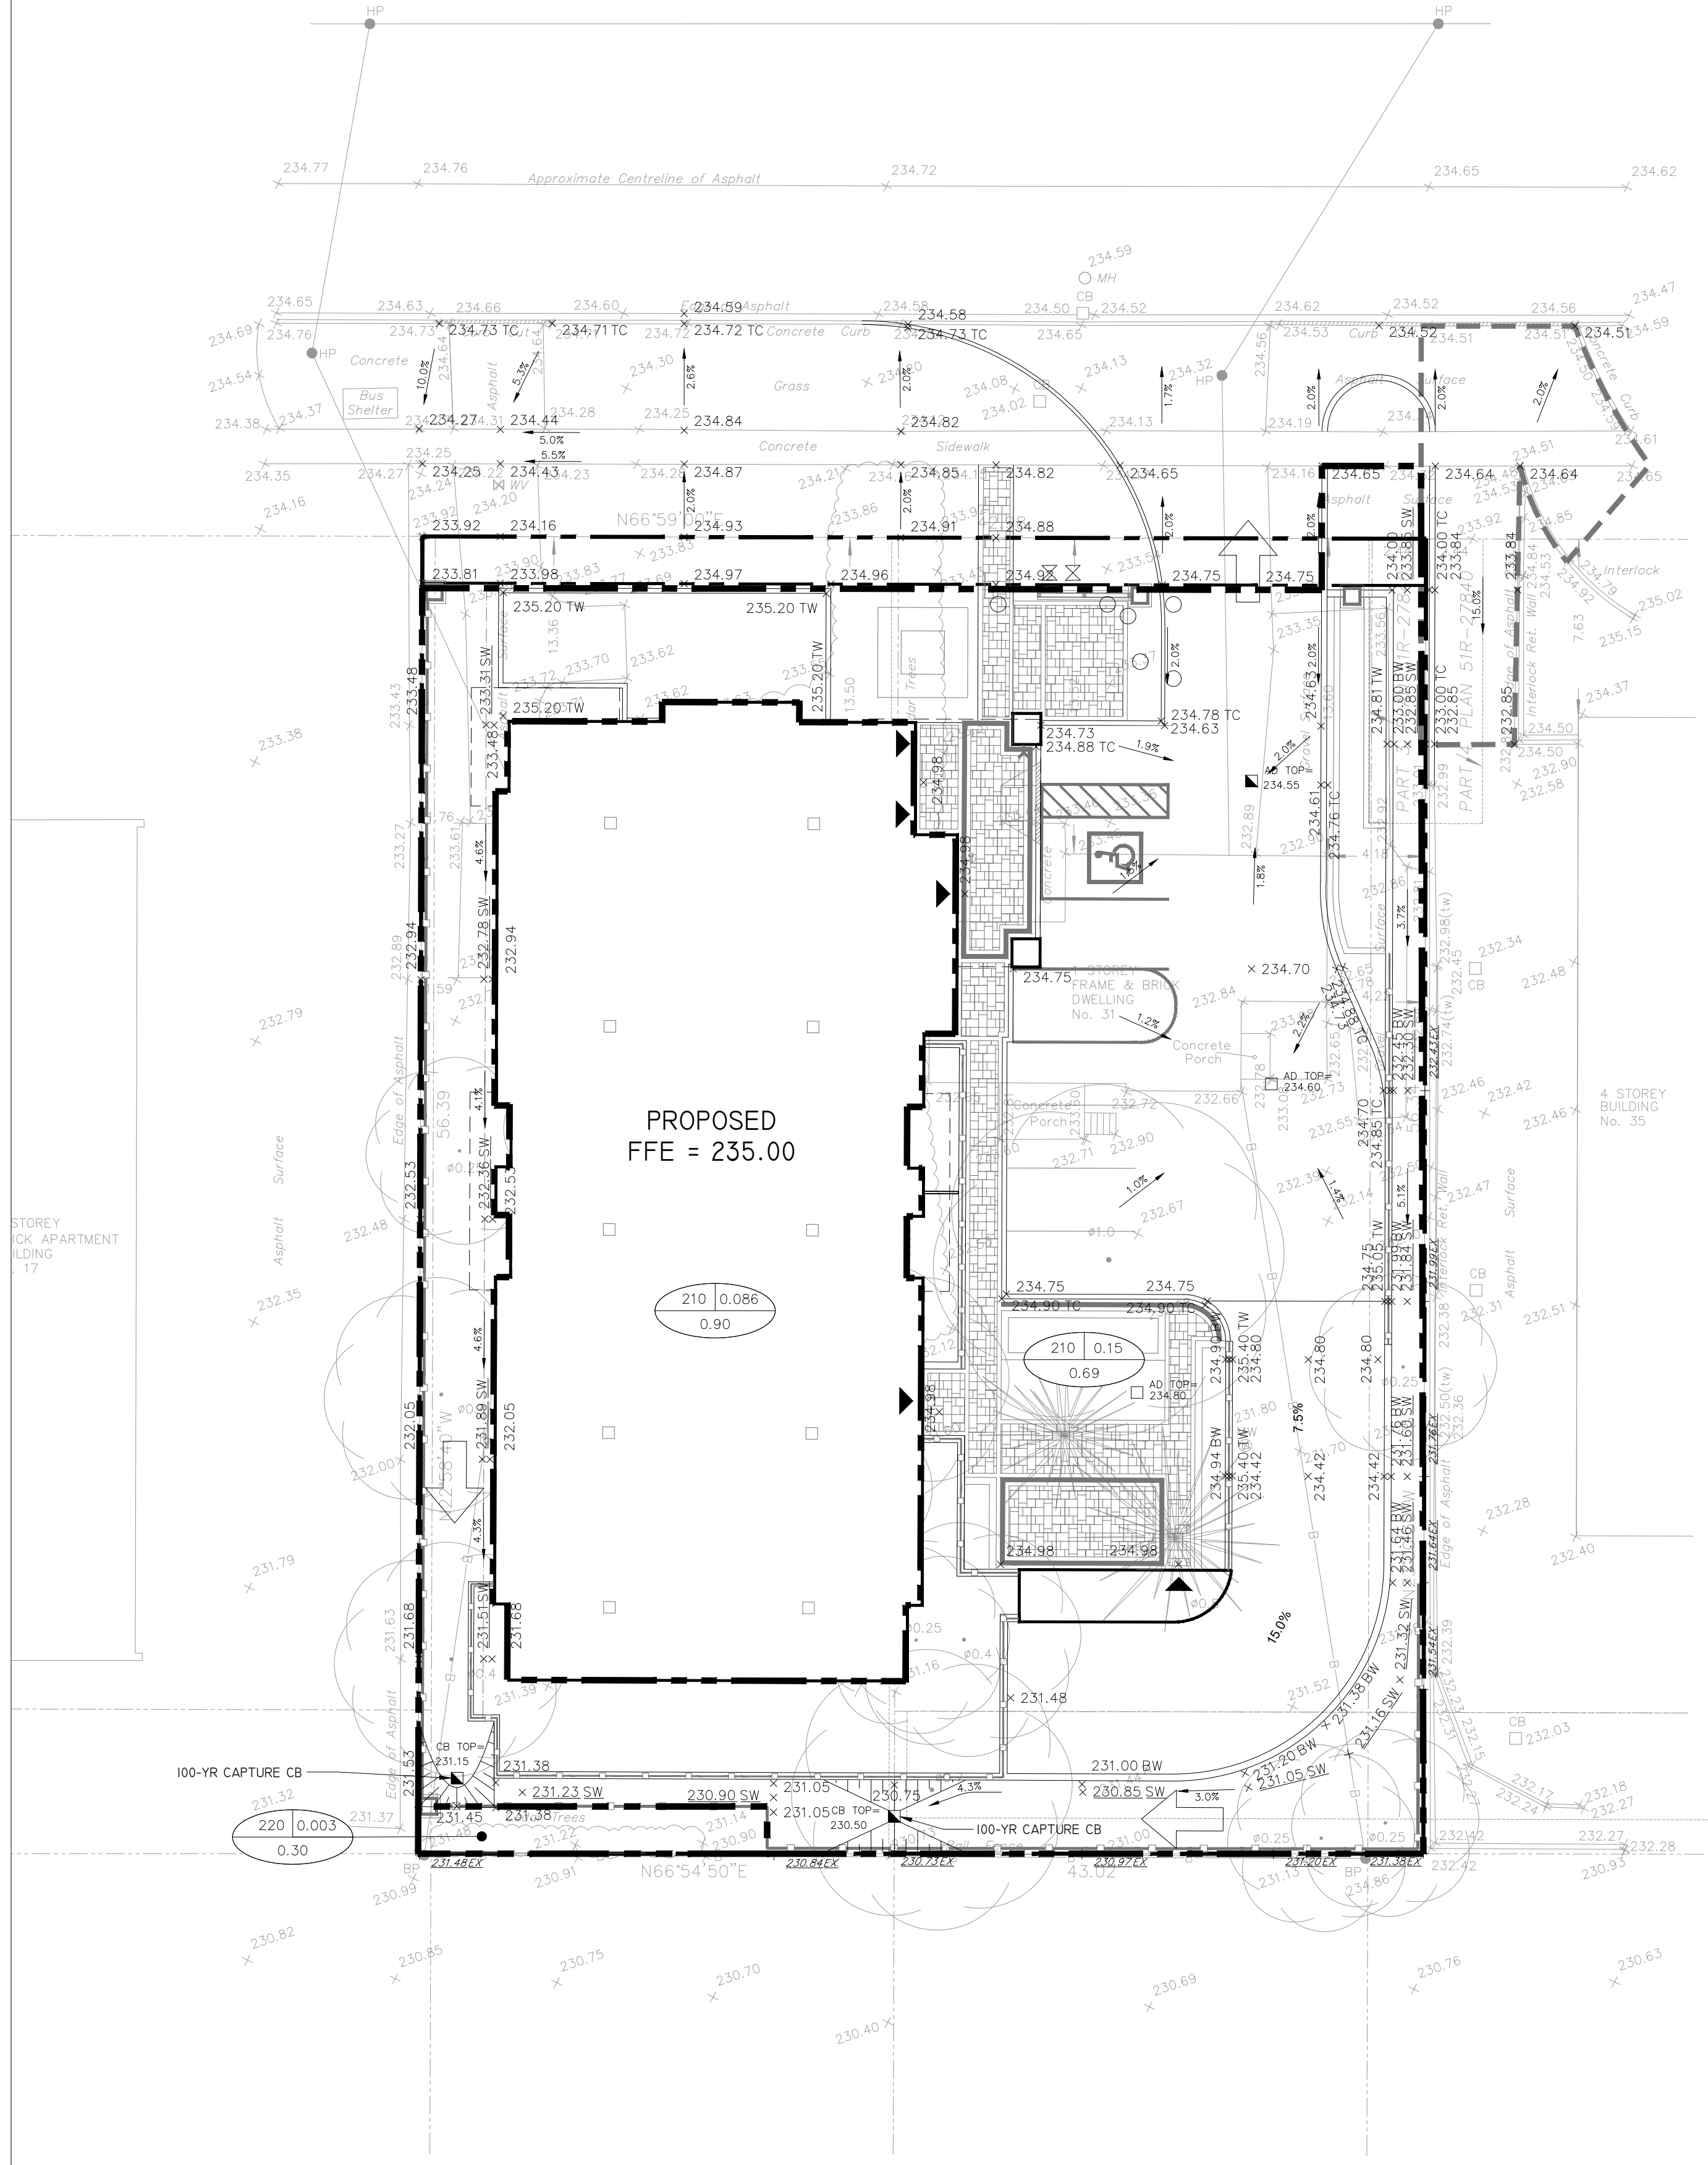


POST-DEVELOPMENT DRAINAGE PLAN 202

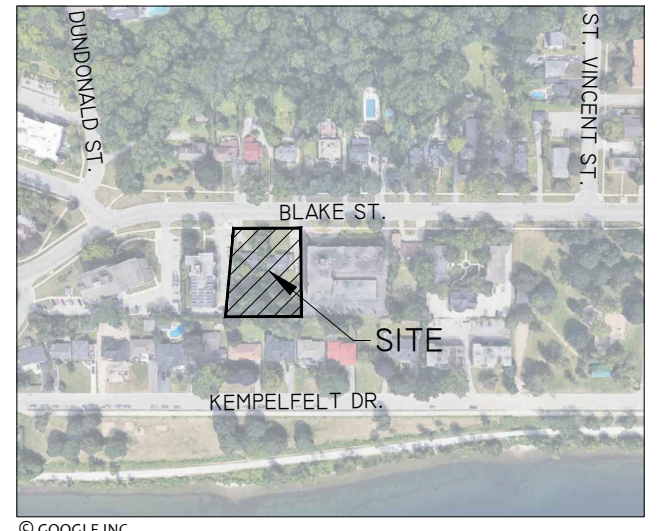

LOCATION PLAN
N.T.S.

LEGEND

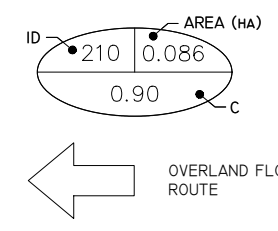

SURVEY INFO.

YOUNG & YOUNG SURVEYING
2 HOLLAND DR.
UNIT 5
BOLTON, ON L7E 1E1
PHONE: (905) 951-6000
FAX: (905) 857-4811

BENCHMARK


ELEVATIONS SHOWN HEREON
ARE GEODETIC AND ARE
RELATED TO CITY OF BARRIE
BENCHMARK NO. 0310030003.
HAVING A PUBLISHED
ELEVATION OF 241.011 METRES.

SITE PLAN INFO.

STUDIO K ARCHITECTS
3950 14TH AVENUE
SUITE 205
MARKHAM, ON L3R 0A9
PHONE: (416) 554-7751

LIST OF DRAWINGS

001 DETAILS PLAN
101 SERVING PLAN
401 GRADING PLAN
601 ESC PLAN

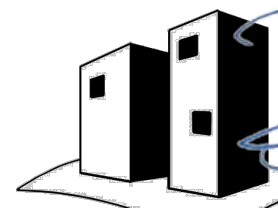

SITEPLANTECH INC.
339 - 16 ELGIN ST.
MARKHAM, ON L3T 4T4
PHONE: (416) 270-7515



BLAKE STREET APARTMENTS
27-31 BLAKE ST.
BARRIE, ON

PRE- AND POST-DEVELOPMENT
DRAINAGE PLAN

PROJECT NO.:
20-006

DRAWING:
201 / 202