
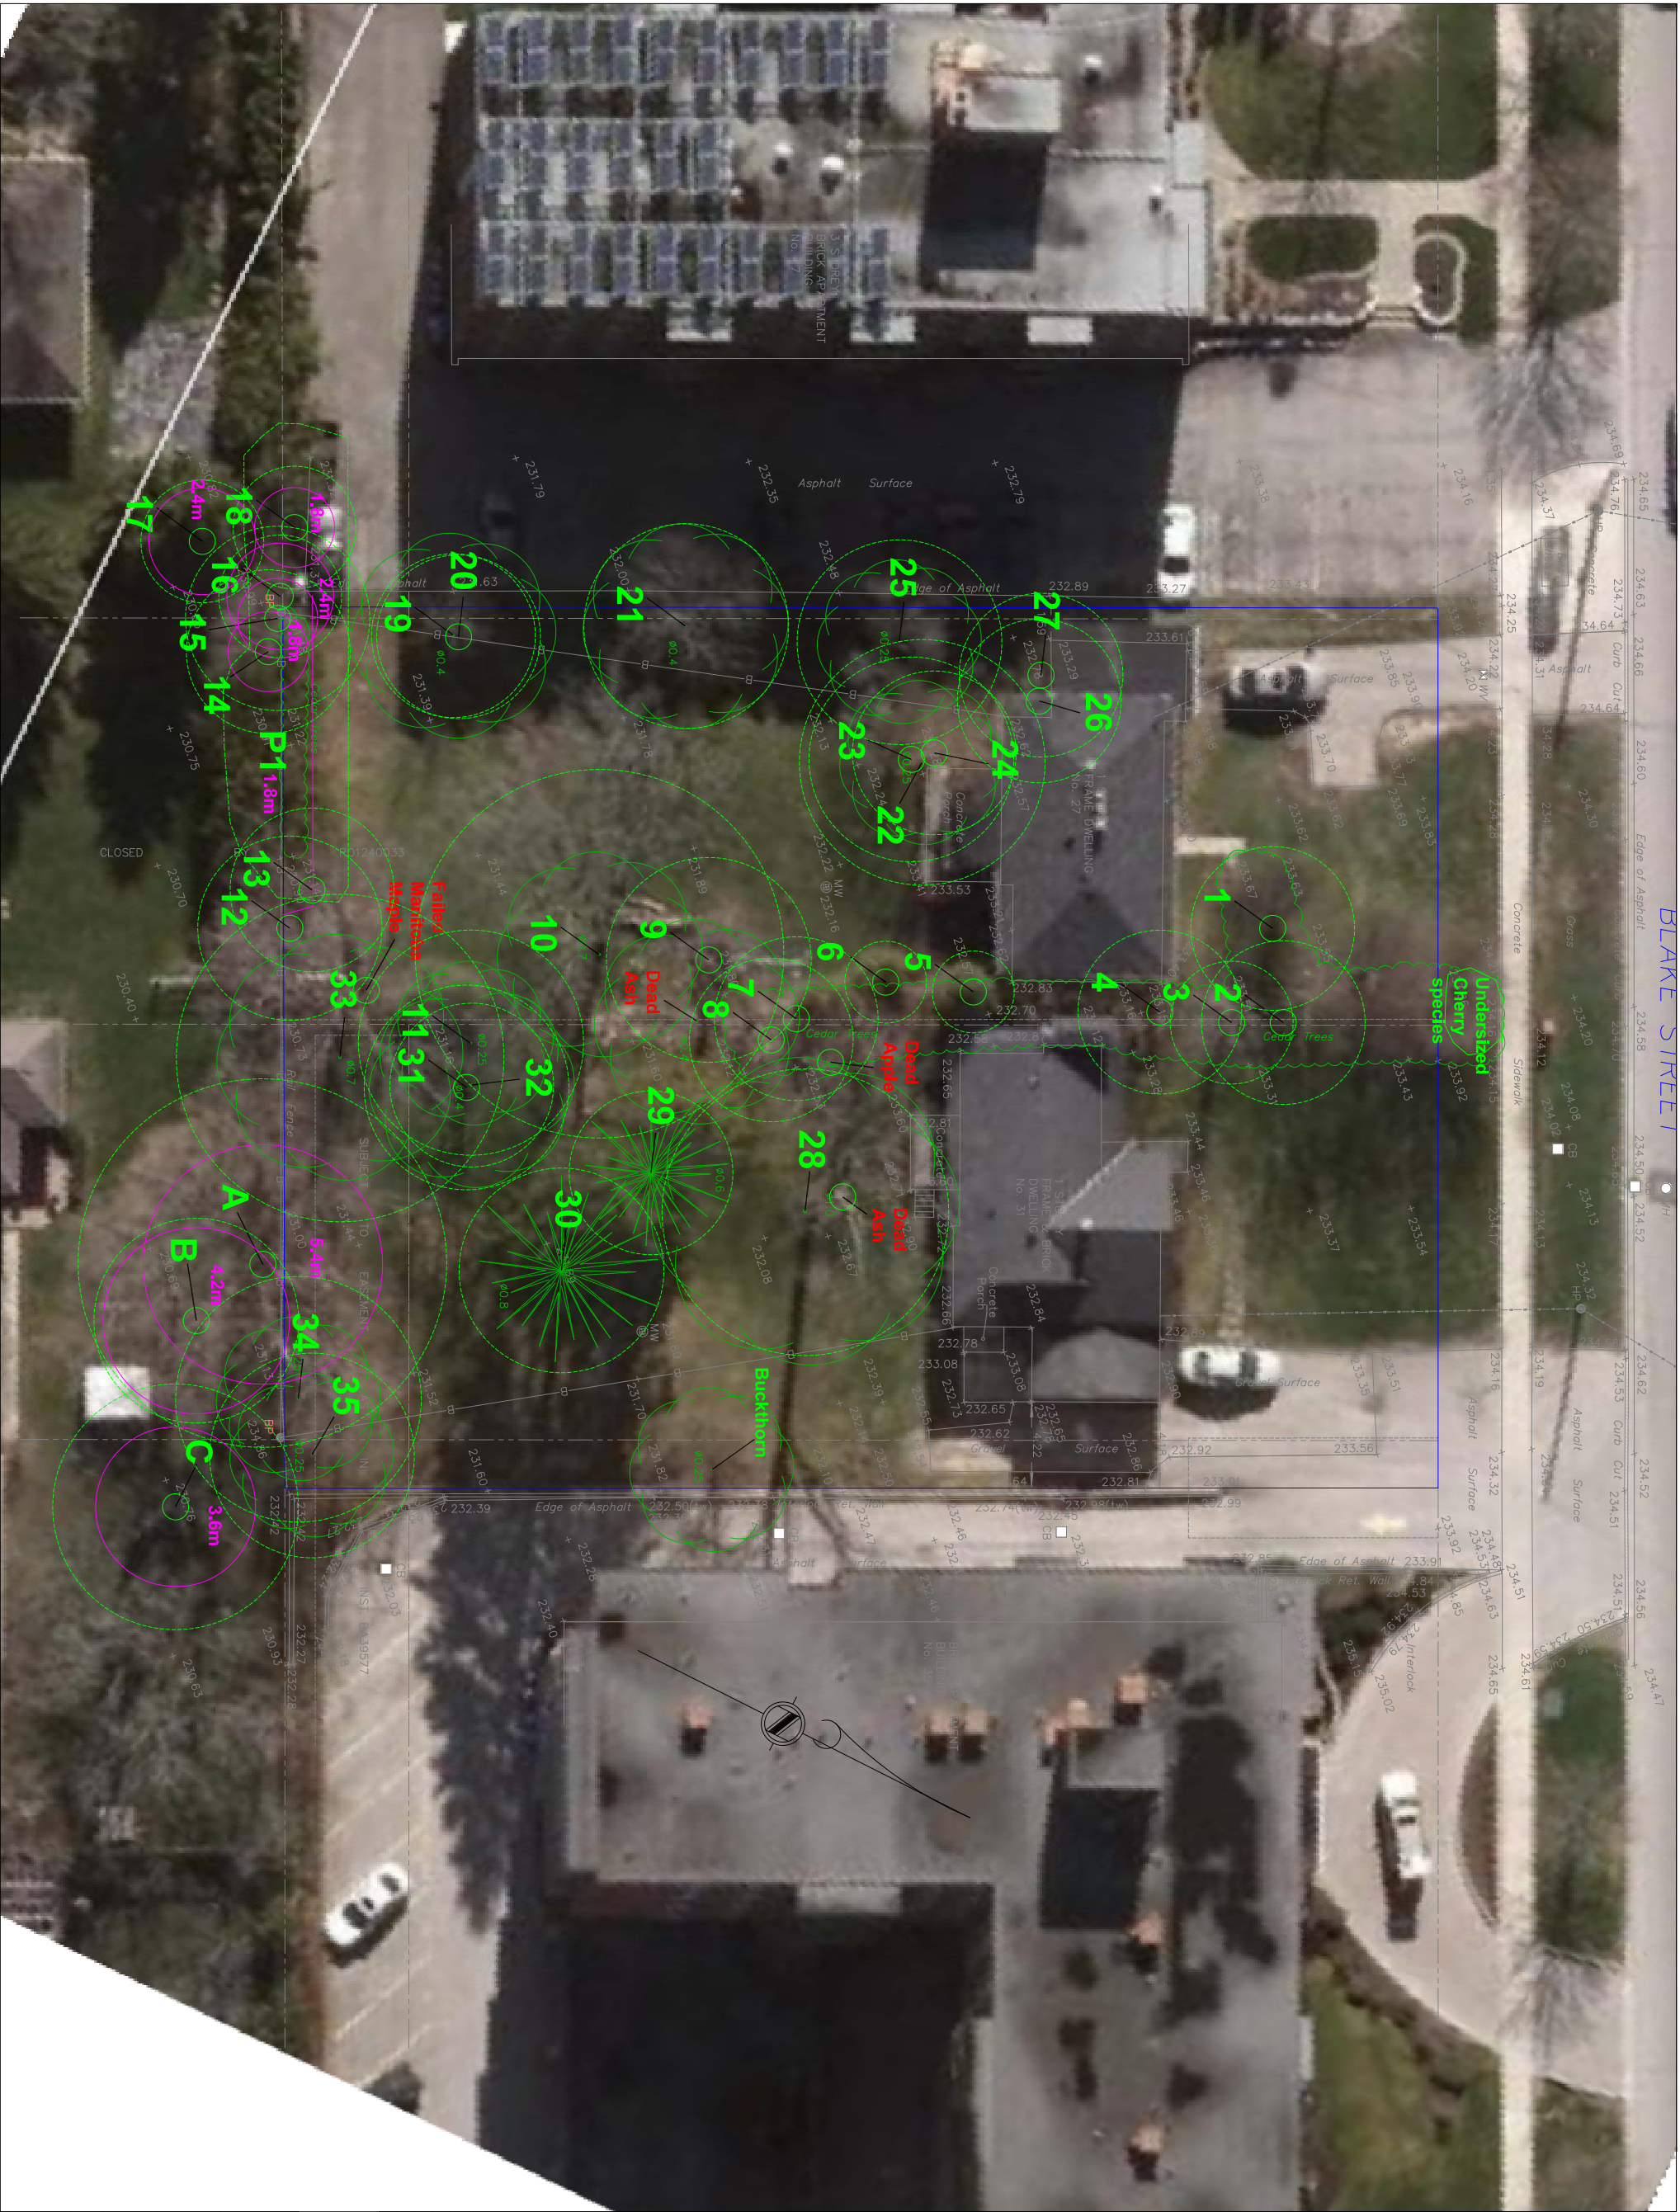


LEGEND

Tree Inventory

Refer to Table 1 for complete tree Inventory Information. All trees greater than 10cm DBH on and within 6m of the subject property were included in the inventory.

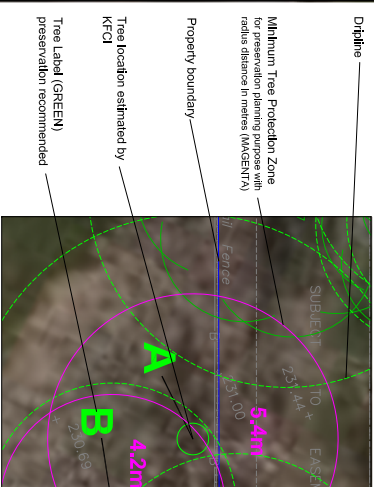

No.	Issue/Revisions	Date	
1	Tree Inventory Submission	3 Oct. '16	C
Base Data: Young & Young Surveying Inc. (you), Barrie Mapping (mstr)			
 KUNTZ FORESTRY CONSULTING INC.			
Client	142 Lakeshore Blvd. West PO Box 1207 Lakeshore W. ON Ontario, Canada ON L4K 0S0 (506) T. 289 837 1871 F. 866 693 5390 e. contact@kuntzforestry.ca web: www.kuntzforestry.ca		
849413 Ontario Ltd.			
1339D Yonge Street			
Richmond Hill, ON L4E 2P6			
Property			
31 Blake Street			
Barrie, Ontario			
Existing Conditions, Proposed Site Plan, Tree Inventory & Preservation Plan			
Project	P1964	Figure	
Date	3 October 2018		
Scale	1:300	1	