


1 First Floor Plan
A2 1/4" = 1'-0"

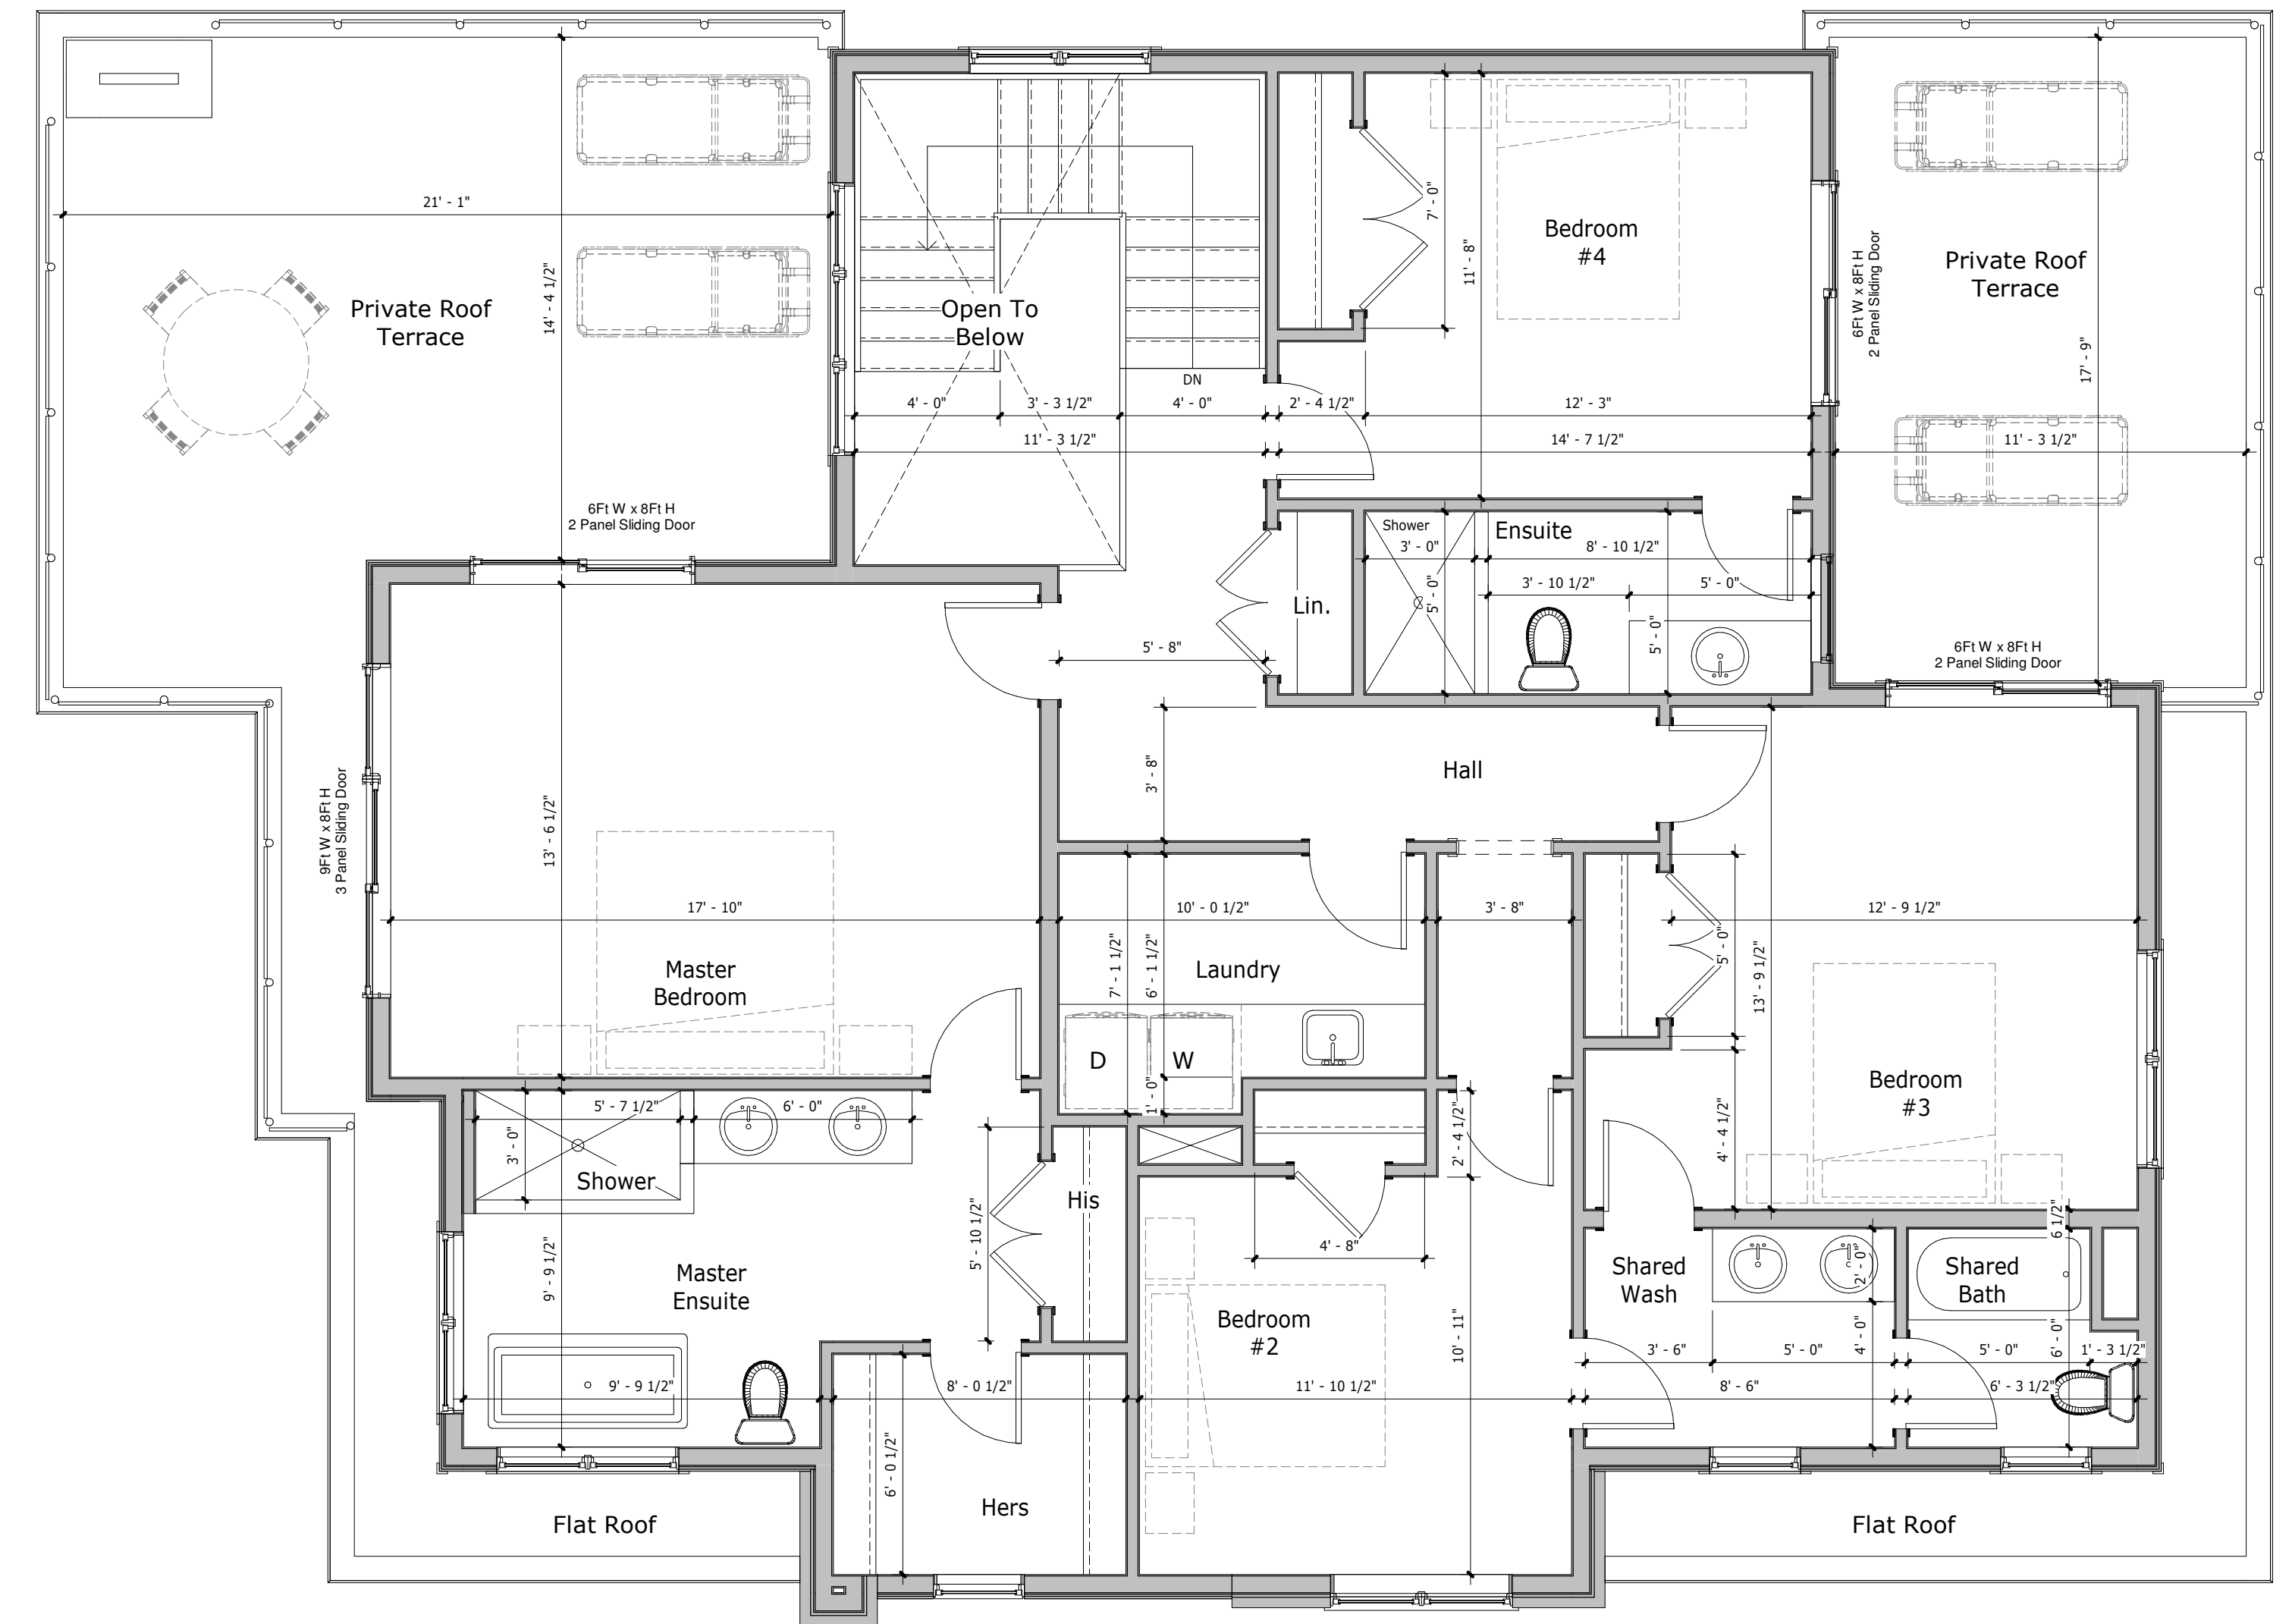


2 Second Floor Plan
A2 1/4" = 1'-0"

Square Footage Summary

First Floor (Inside) = 1,173 sq.ft.
Second Floor (Inside) = 1,397 sq.ft.
Total Floor Area = 2,570 sq.ft.

Garage = 594 sq.ft.
Covered Porches = 338 sq.ft.

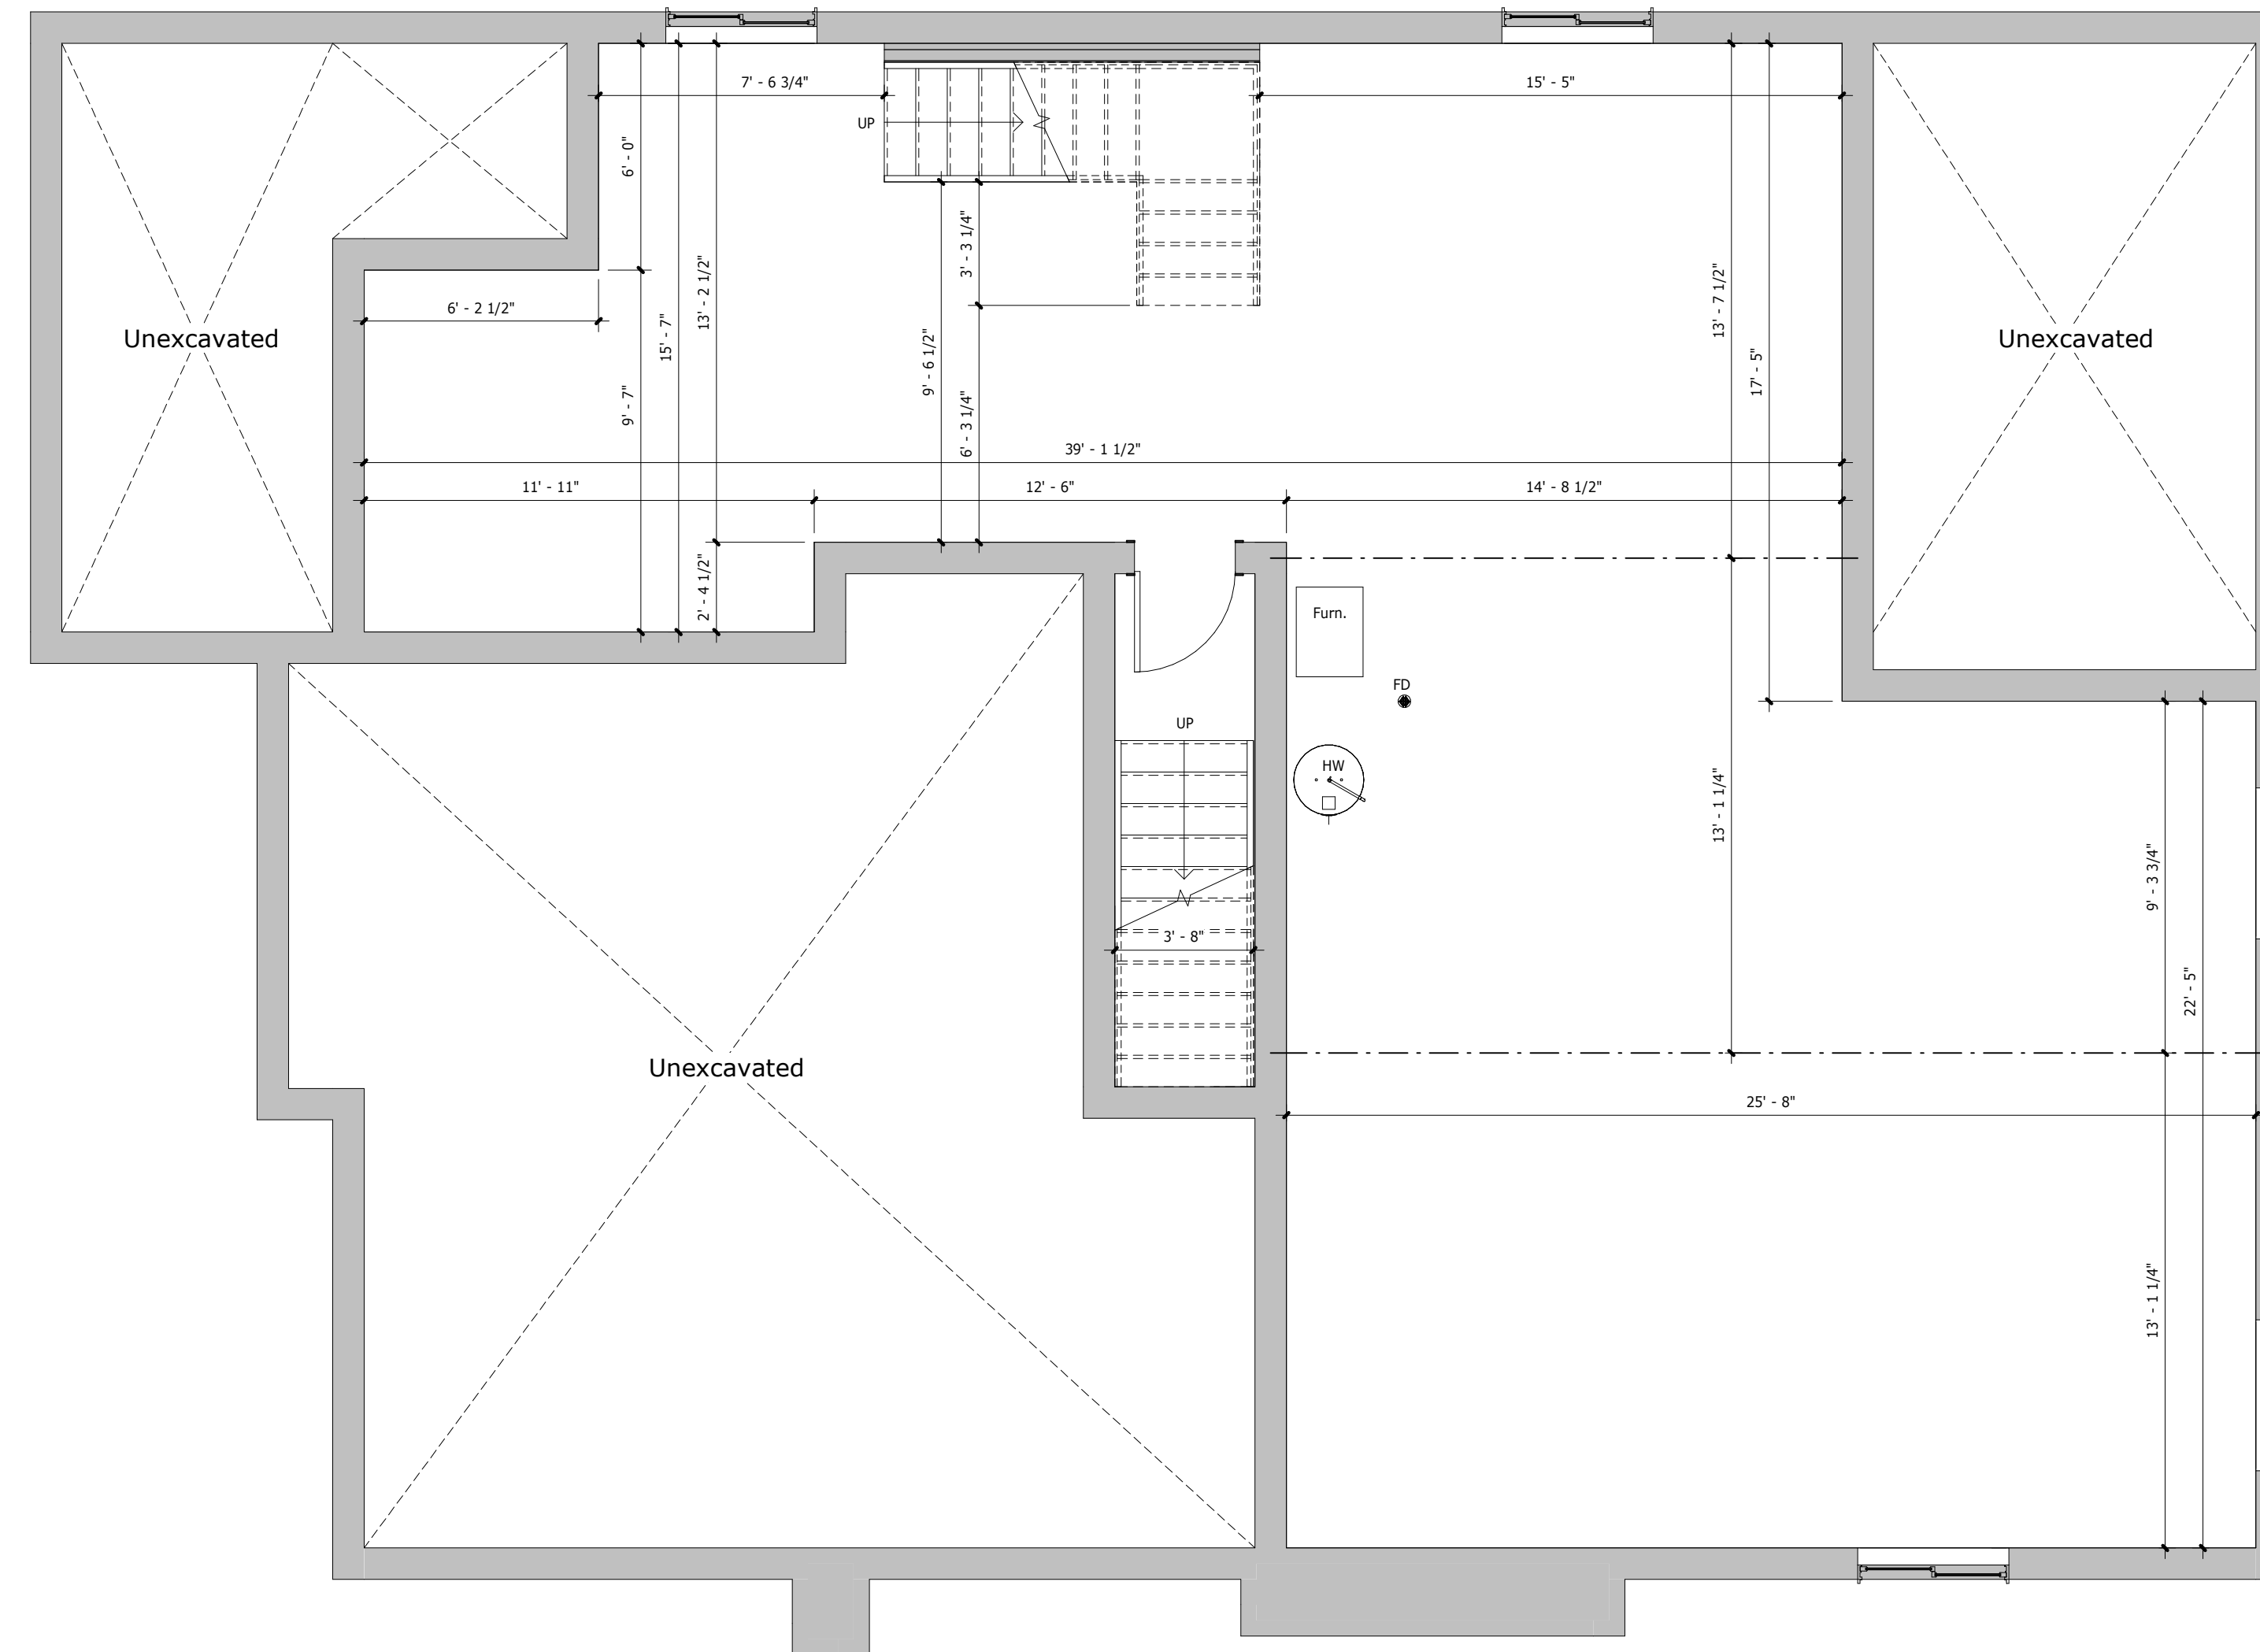



Raised Top Plate
20' - 11"
 Second Floor Top Plate
19' - 5"
 Second Floor Plan
10' - 3 7/8"
 First Floor Top Plate
9' - 1 1/8"
 First Floor Plan
0"
 Top of Foundation Wall
-1' - 2 1/8"
 Garage Floor Plan
-1' - 10 1/8"

1 East Elevation
A4 1/8" = 1'-0"



Raised Top Plate
20' - 11"
 Second Floor Top Plate
19' - 5"
 Second Floor Plan
10' - 3 7/8"
 First Floor Top Plate
9' - 1 1/8"
 First Floor Plan
0"
 Top of Foundation Wall
-1' - 2 1/8"
 Garage Floor Plan
-1' - 10 1/8"

2 West Elevation
A4 1/8" = 1'-0"



Raised Top Plate
20' - 11"
 Second Floor Top Plate
19' - 5"
 Second Floor Plan
10' - 3 7/8"
 First Floor Top Plate
9' - 1 1/8"
 First Floor Plan
0"
 Top of Foundation Wall
-1' - 2 1/8"
 Garage Floor Plan
-1' - 10 1/8"

3 South Elevation
A4 1/8" = 1'-0"



Raised Top Plate
20' - 11"
 Second Floor Top Plate
19' - 5"
 Second Floor Plan
10' - 3 7/8"
 First Floor Top Plate
9' - 1 1/8"
 First Floor Plan
0"
 Top of Foundation Wall
-1' - 2 1/8"
 Garage Floor Plan
-1' - 10 1/8"

4 North Elevation
A4 1/8" = 1'-0"