
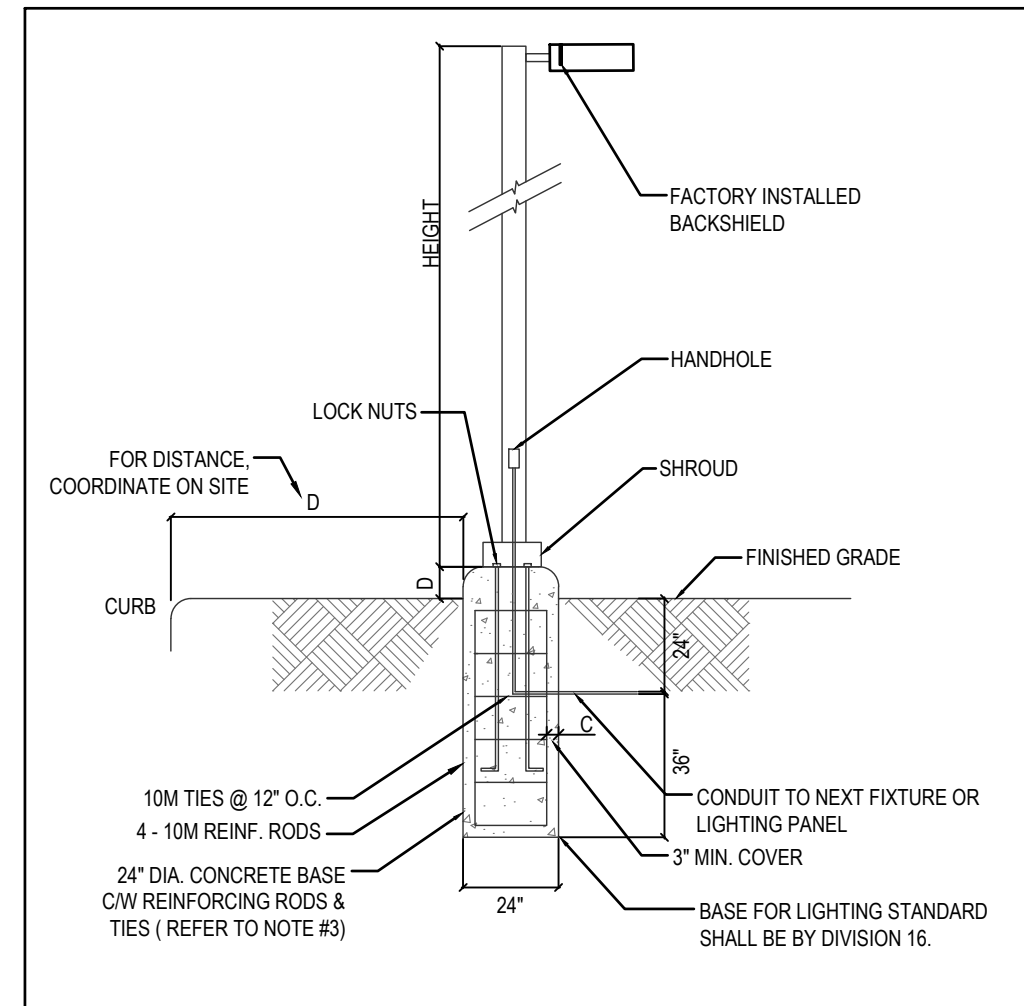



HURONIA RD.

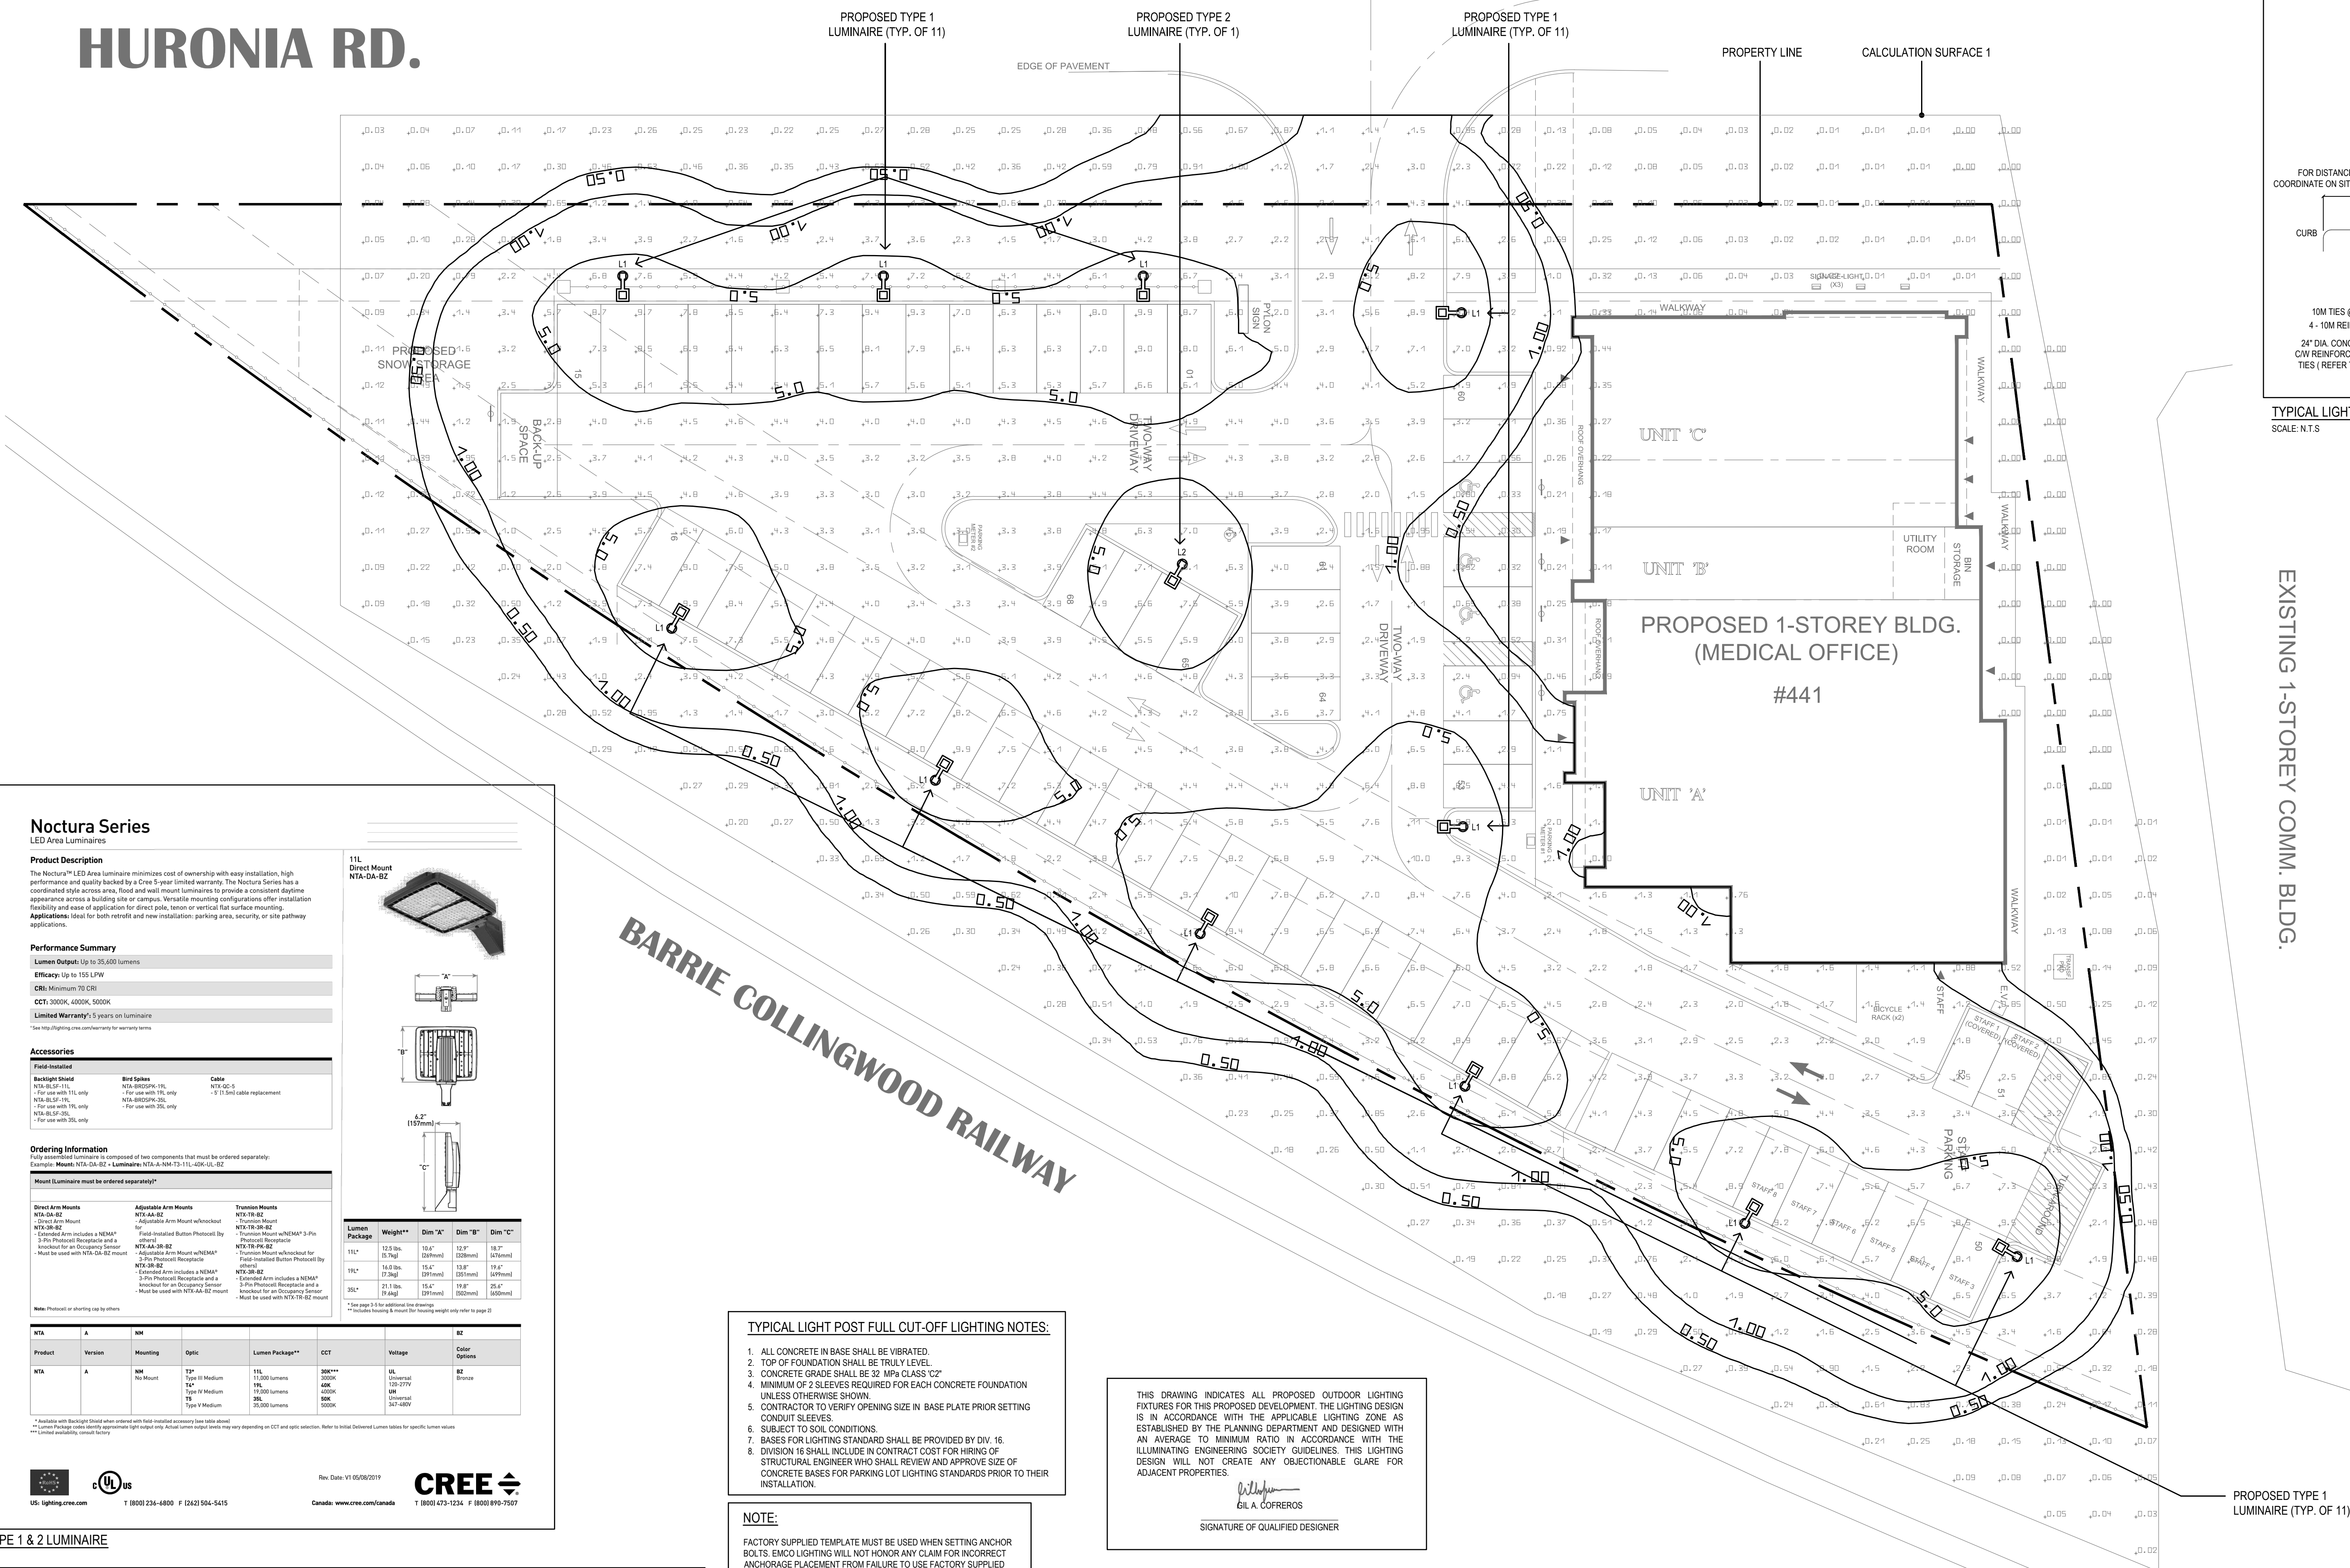

TYPICAL LIGHT POST FULL CUT-OFF LIGHTING
SCALE: N.T.S

REVISIONS		
NO.	DATE	DESCRIPTION
1		
2		
3		
2	AUG 2020	REISSUED FOR PERMIT.
1	APR 2020	ISSUED FOR PERMIT.
NO.	DATE	TO

ISSUED

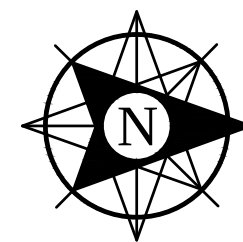

DESIGNER:
GAC ENGINEERING SERVICES INC.



695 MARKHAM RD UNIT 12
TORONTO, ON M1H 2A5
OFFICE No. - (647) 748-5366
CELL No. - (416) 710-8274
gac.engineering@yahoo.ca



DRAWING NOTES:

1. THE GENERAL CONTRACTOR SHALL CHECK AND VERIFY DIMENSIONS ON SITE AND REPORT ERRORS AND OMISSIONS.
2. DRAWINGS MUST NOT BE SCALED. DRAWINGS ARE DIAGRAMMATIC CONCEPT OF THE DESIGN.
3. CONTRACTOR TO SUBMIT SHOP DRAWINGS FOR CONSISTENCY WITH THE INTENT OF THE DRAWINGS AND SPECIFICATIONS.

CLIENT:

PROJECT TITLE:
COMMERCIAL DEVELOPMENT
441 HURONIA RD
BARRIE, ONTARIO

DRAWING TITLE:
PHOTOMETRIC PLAN

DRAWN BY
A. C.

CHECKED BY:
G. C.

SCALE:
1/16" = 1'-0"

DATE:
AUGUST 2020

PROJECT NO:

SE-1

020029