


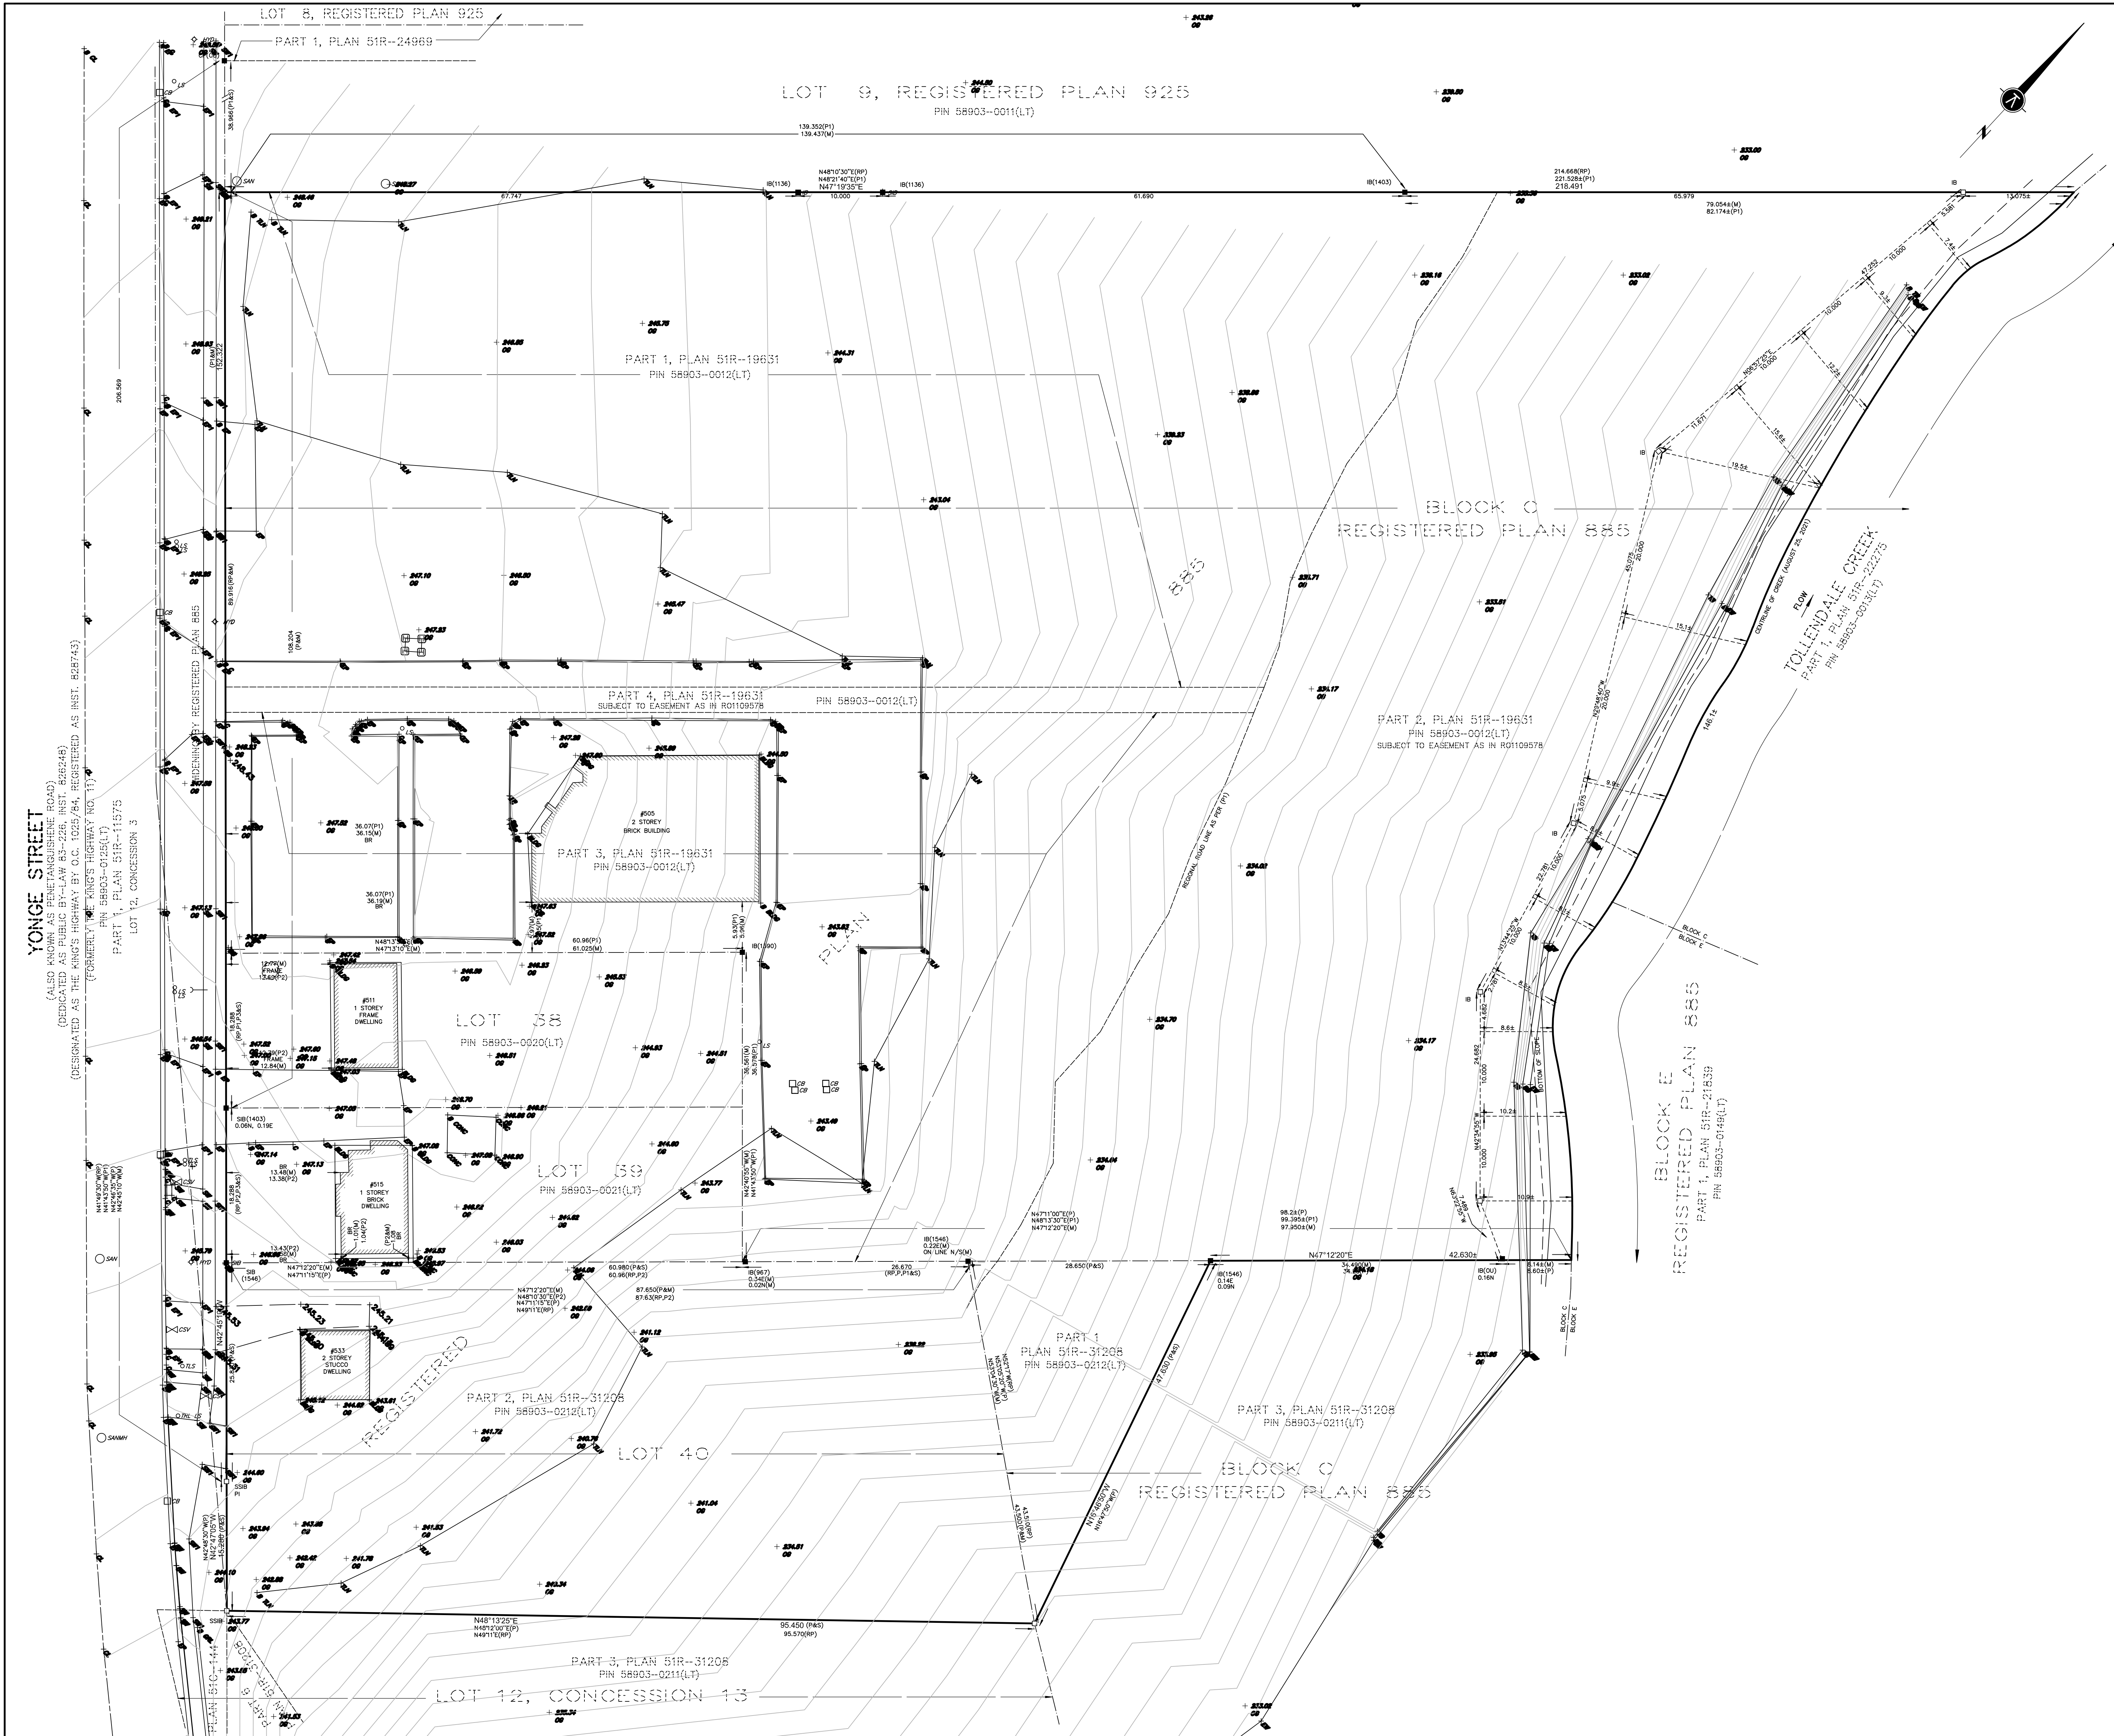

SKETCH TO ILLUSTRATE TOPOGRAPHY BY
JOETOPO SURVEYS AND CADD INC. FOR NOS.
505, 511, 515 AND 533 YONGE STREET

CITY OF BARRIE
COUNTY OF SIMCOE

SCALE 1:300
0 5 10 15 20 25m

KRCMAR SURVEYORS LTD. 2021

METRIC: DISTANCES SHOWN HEREON ARE IN METRES AND CAN BE
CONVERTED TO FEET BY DIVIDING BY 0.3048

CAUTION
THIS IS NOT A PLAN OF SURVEY AND SHALL NOT BE USED EXCEPT FOR THE
PURPOSE INDICATED IN THE TITLE BLOCK.

THIS SKETCH IS PROTECTED BY COPYRIGHT ©

NOTE
TOPOGRAPHY BY JOETOPO SURVEYS AND CADD INC. WORK
COMPLETED: JUNE 4, 2021

YONGE STREET
(ALSO KNOWN AS PENETANGUISHENE ROAD)
(DEDICATED AS PUBLIC BY-LAW 83-226, INST. 826248)
(DESIGNATED AS THE KING'S HIGHWAY BY O.C. 1025/84, REGISTERED AS INST. 826743)