


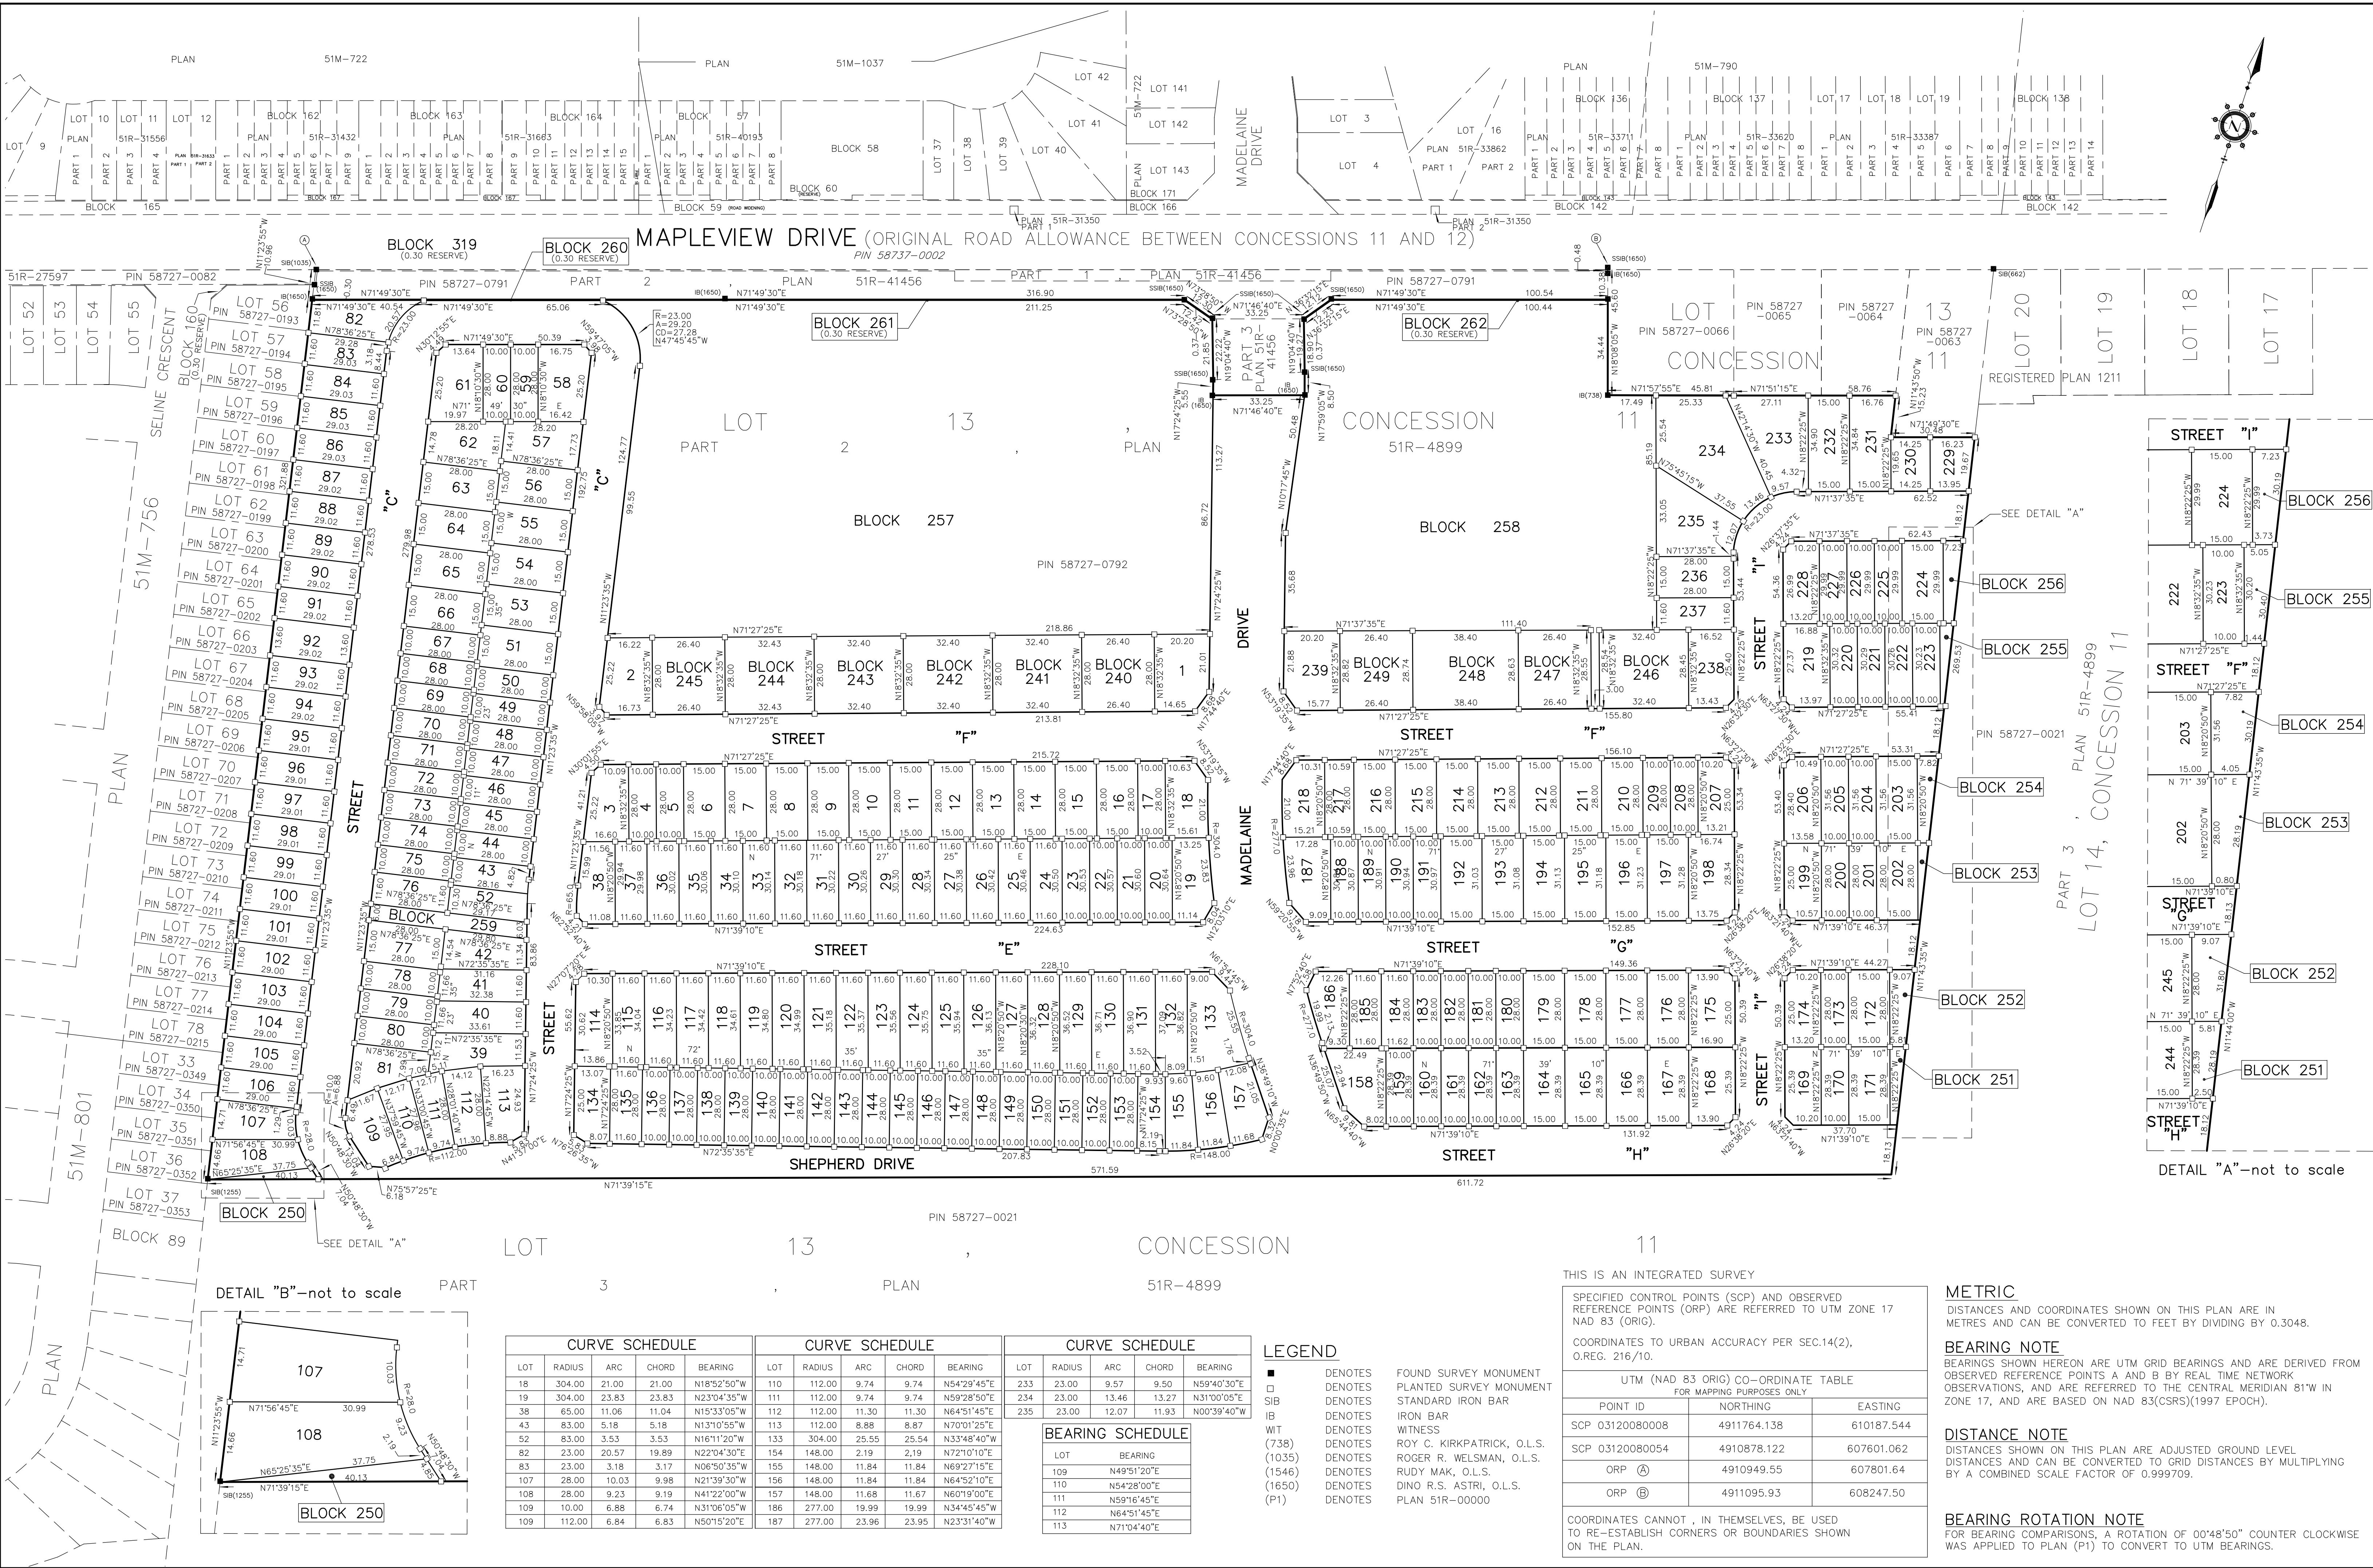

PLAN 51M—

CERTIFICATE OF REGISTRATION

I CERTIFY THAT THIS PLAN IS REGISTERED IN THE LAND
REGISTRY OFFICE FOR THE LAND TITLES DIVISION OF
SIMCOE (No. 51) AT _____ O'CLOCK ON THE _____ DAY
OF _____ 20____ AND ENTERED IN THE PARCEL
REGISTER FOR PROPERTY IDENTIFIER
AND THE REQUIRED CONSENTS ARE REGISTERED AS PLAN
DOCUMENT No. _____

DEPUTY LAND REGISTRAR

PLAN OF SUBDIVISION OF PART OF
LOT 13
CONCESSION 11
GEOGRAPHIC TOWNSHIP OF INNISFIL
CITY OF BARRIE
COUNTY OF SIMCOE

SCALE = 1:1000
DINO R.S. ASTRI, O.L.S.

CITY OF BARRIE APPROVAL

APPROVED UNDER SECTION 51 OF THE PLANNING ACT.

THIS _____ DAY OF _____, 20____

MAYOR

CITY CLERK

OWNER'S CERTIFICATE

THIS IS TO CERTIFY THAT:

- LOTS 1 TO 239, BLOCKS 240-259 (BOTH INCLUSIVE) AND (0.30 RESERVES) NAMELY BLOCKS 260, 261 AND 262 AND THE STREETS NAMELY
STREET HAVE BEEN LAID OUT IN ACCORDANCE WITH
OUR INSTRUCTIONS.
- THE STREETS ARE HEREBY DEDICATED TO THE CORPORATION
OF THE CITY OF BARRIE AS PUBLIC HIGHWAY.

DATE

BEMP HOLDINGS 2 INC.
I HAVE THE AUTHORITY TO BIND
THE CORPORATION.

DATE

HONEYFIELD BEMP HOLDINGS 2 LIMITED
I HAVE THE AUTHORITY TO BIND
THE CORPORATION.


SURVEYOR'S CERTIFICATE

I CERTIFY THAT:

- THIS SURVEY AND PLAN ARE CORRECT AND IN ACCORDANCE WITH THE
SURVEYS ACT, THE SURVEYORS ACT AND THE LAND TITLES ACT AND
THE REGULATIONS MADE UNDER THEM.
- THE SURVEY WAS COMPLETED ON THE _____ DAY OF _____

DATE

DINO R. S. ASTRI
ONTARIO LAND SURVEYOR

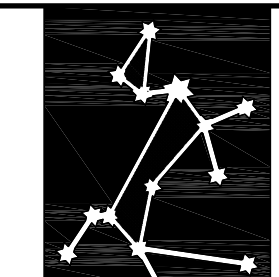

**DINO ASTRI
SURVEYING LTD.**

1-661 Welton Road, Barrie, Ontario, L4N 0B7
Phone: 705-729-6700 Fax: 705-729-4164
www.astriurveying.com

DRAWN BY : L.S.

CHECKED BY : DRS

PROJECT NO :
16201_MPLAN_3