



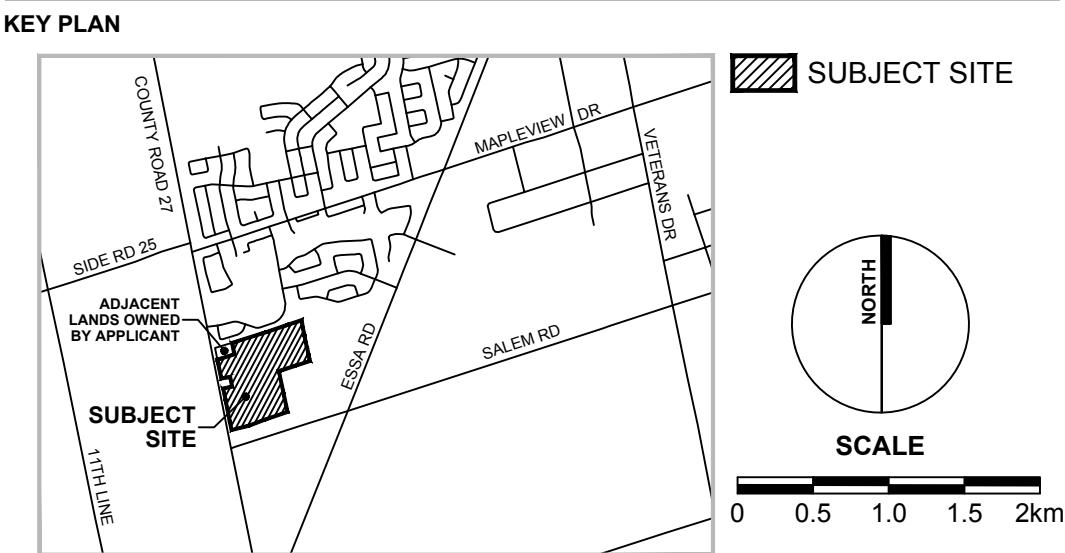

- LEGEND
- EXISTING TREE
 - PROPOSED DECIDUOUS TREE
 - PROPOSED CONIFEROUS TREE
 - PROJECT BOUNDARY LINE
 - PARCEL FABRIC
 - TREE PROTECTION HORDING
 - EXISTING FENCE
 - PLAY FIELD SET BACK

2	Jan 28, 2019	Issued for Draft Review	PD
1	Dec 3, 2018	Issued for Draft Review	PD
Revision No.	Date	Issued / Revision	By

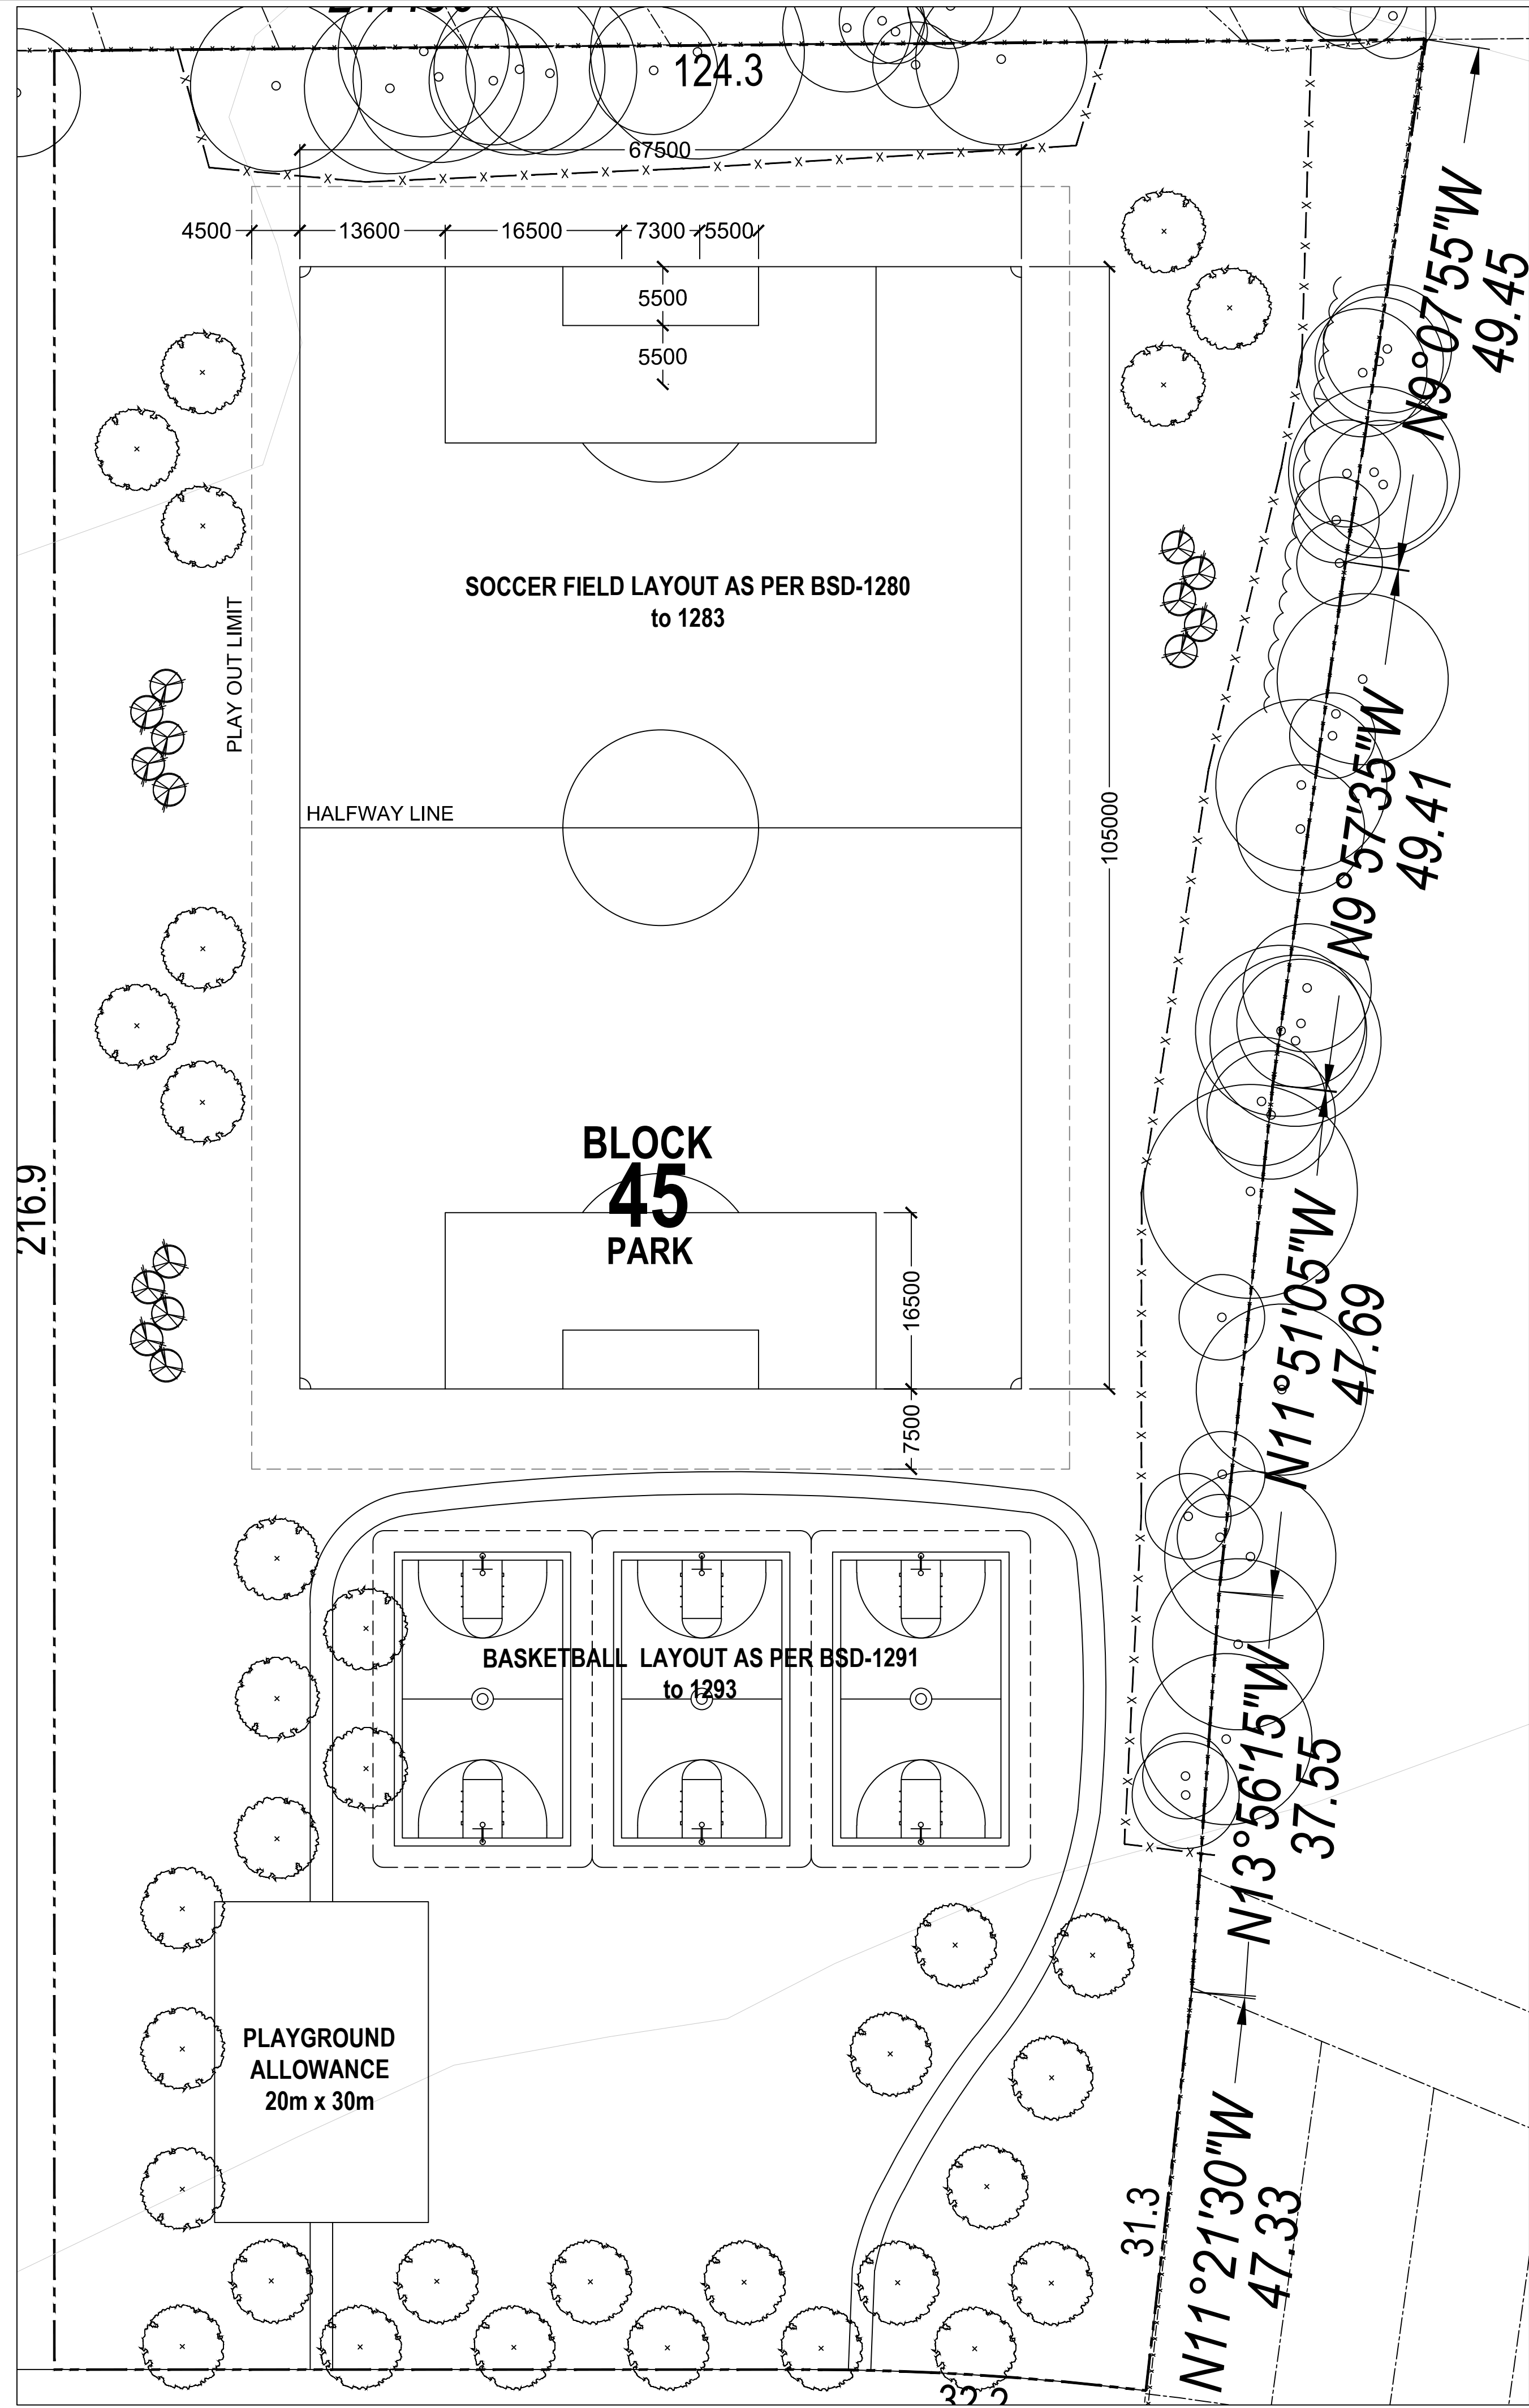

PLANNING
URBAN DESIGN
& LANDSCAPE
ARCHITECTURE

230-7050 WESTON ROAD WOODBRIDGE, ON, L4L 6G7 | P: 905.761.5388 F: 905.761.5389 | WWW.MHBCPLAN.COM

Stamp



ISSUED FOR APPROVAL ONLY
NOT FOR CONSTRUCTION

All drawings and specifications are instruments of service and will remain the property of MHBC Planning and must be returned at the completion of the work. This drawing shall not be used for construction purposes unless the drawings are marked 'Issued for Construction' and the professional seal is signed and dated by the landscape architect.

Date

November, 2018

Drawn By

P.D.

Plan Scale

1:400 (Arch D)

File No.

0853T

Checked By

N.M.

Other

Project

DIPOCE BARRIE

DIPOCE (INNISFIL) INC.

File Name

PARK BLOCK CONCEPT PLAN

Dwg No.

1 of 1

Scale Bar

N:\0853\T - DiPocce\Park\0853T -Park Block Concept - Jan 28 -19.dwg