


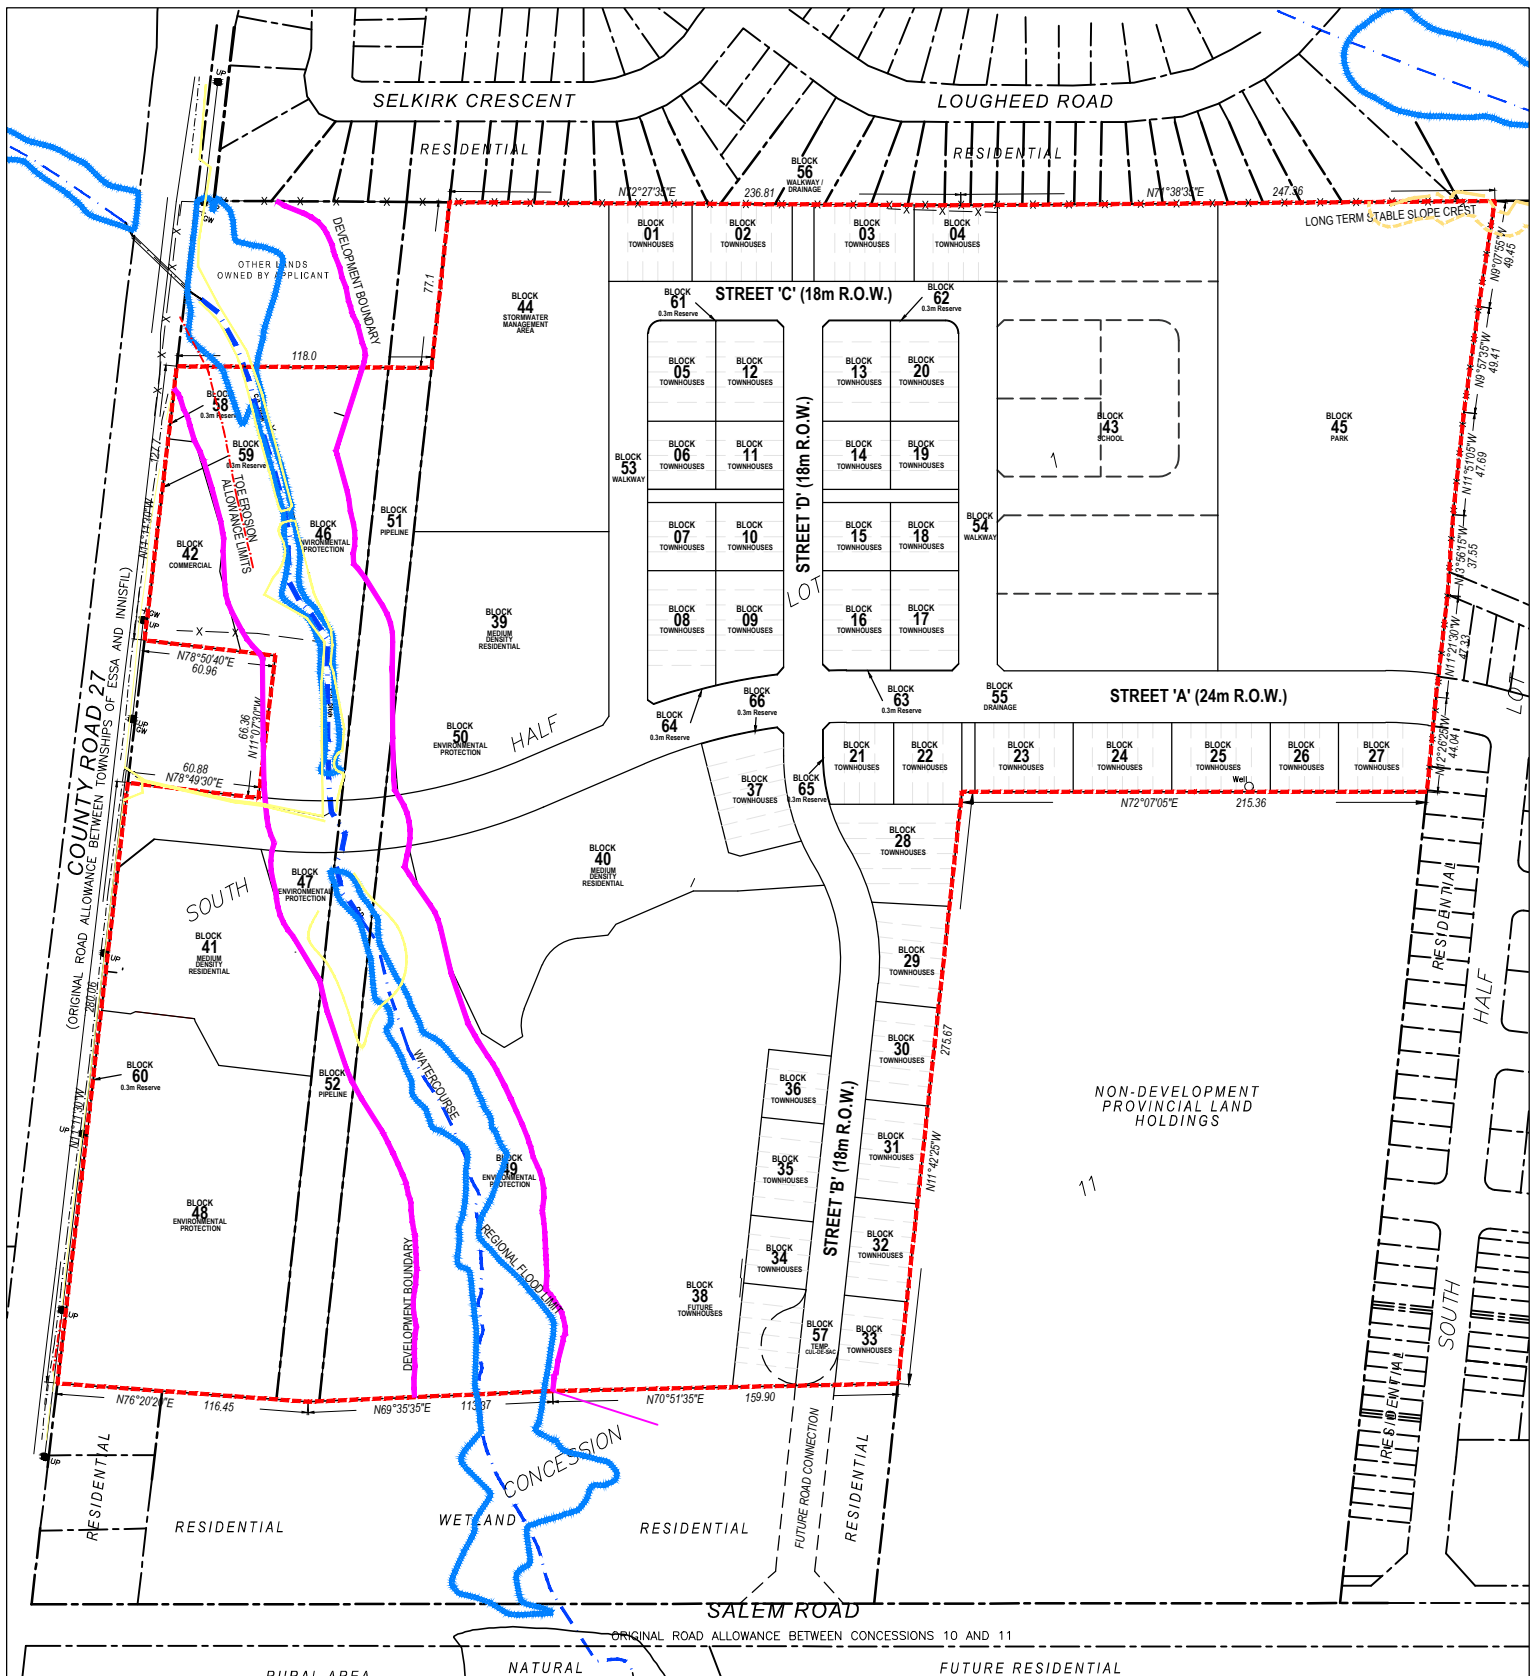

FLOODLINE CONSTRAINTS DEVELOPMENT LIMITS DRAFT PLAN

DiPocce (Innisfil) Inc.

Part of South Half Lot 1, Con. 11
City of Barrie
County of Simcoe

LEGEND

- Subject Site
- Development Boundary
- Watercourse
- Regional Flood Limit (Schaeffers, 2019)
- Top of Slope (GeoPro, 2019)
- Toe Erosion Allowance Limits (GeoPro, 2019)
- Long Term Stable Slope Crest (GeoPro, 2019)
- 10m Buffer from Long Term Stable Slope Crest (GeoPro, 2019)

DATE October 31, 2019

SOURCES
MHBC Draft Plan - 2019-10-21

SCALE
0 20 40 60 80 100
Metres

N:\Barrie\DiPocce - Barrie Expansion Lands -
0853\FDrawings\Figures\Planning Report Figures\CAD

MHBC PLANNING
URBAN DESIGN
& LANDSCAPE
ARCHITECTURE