


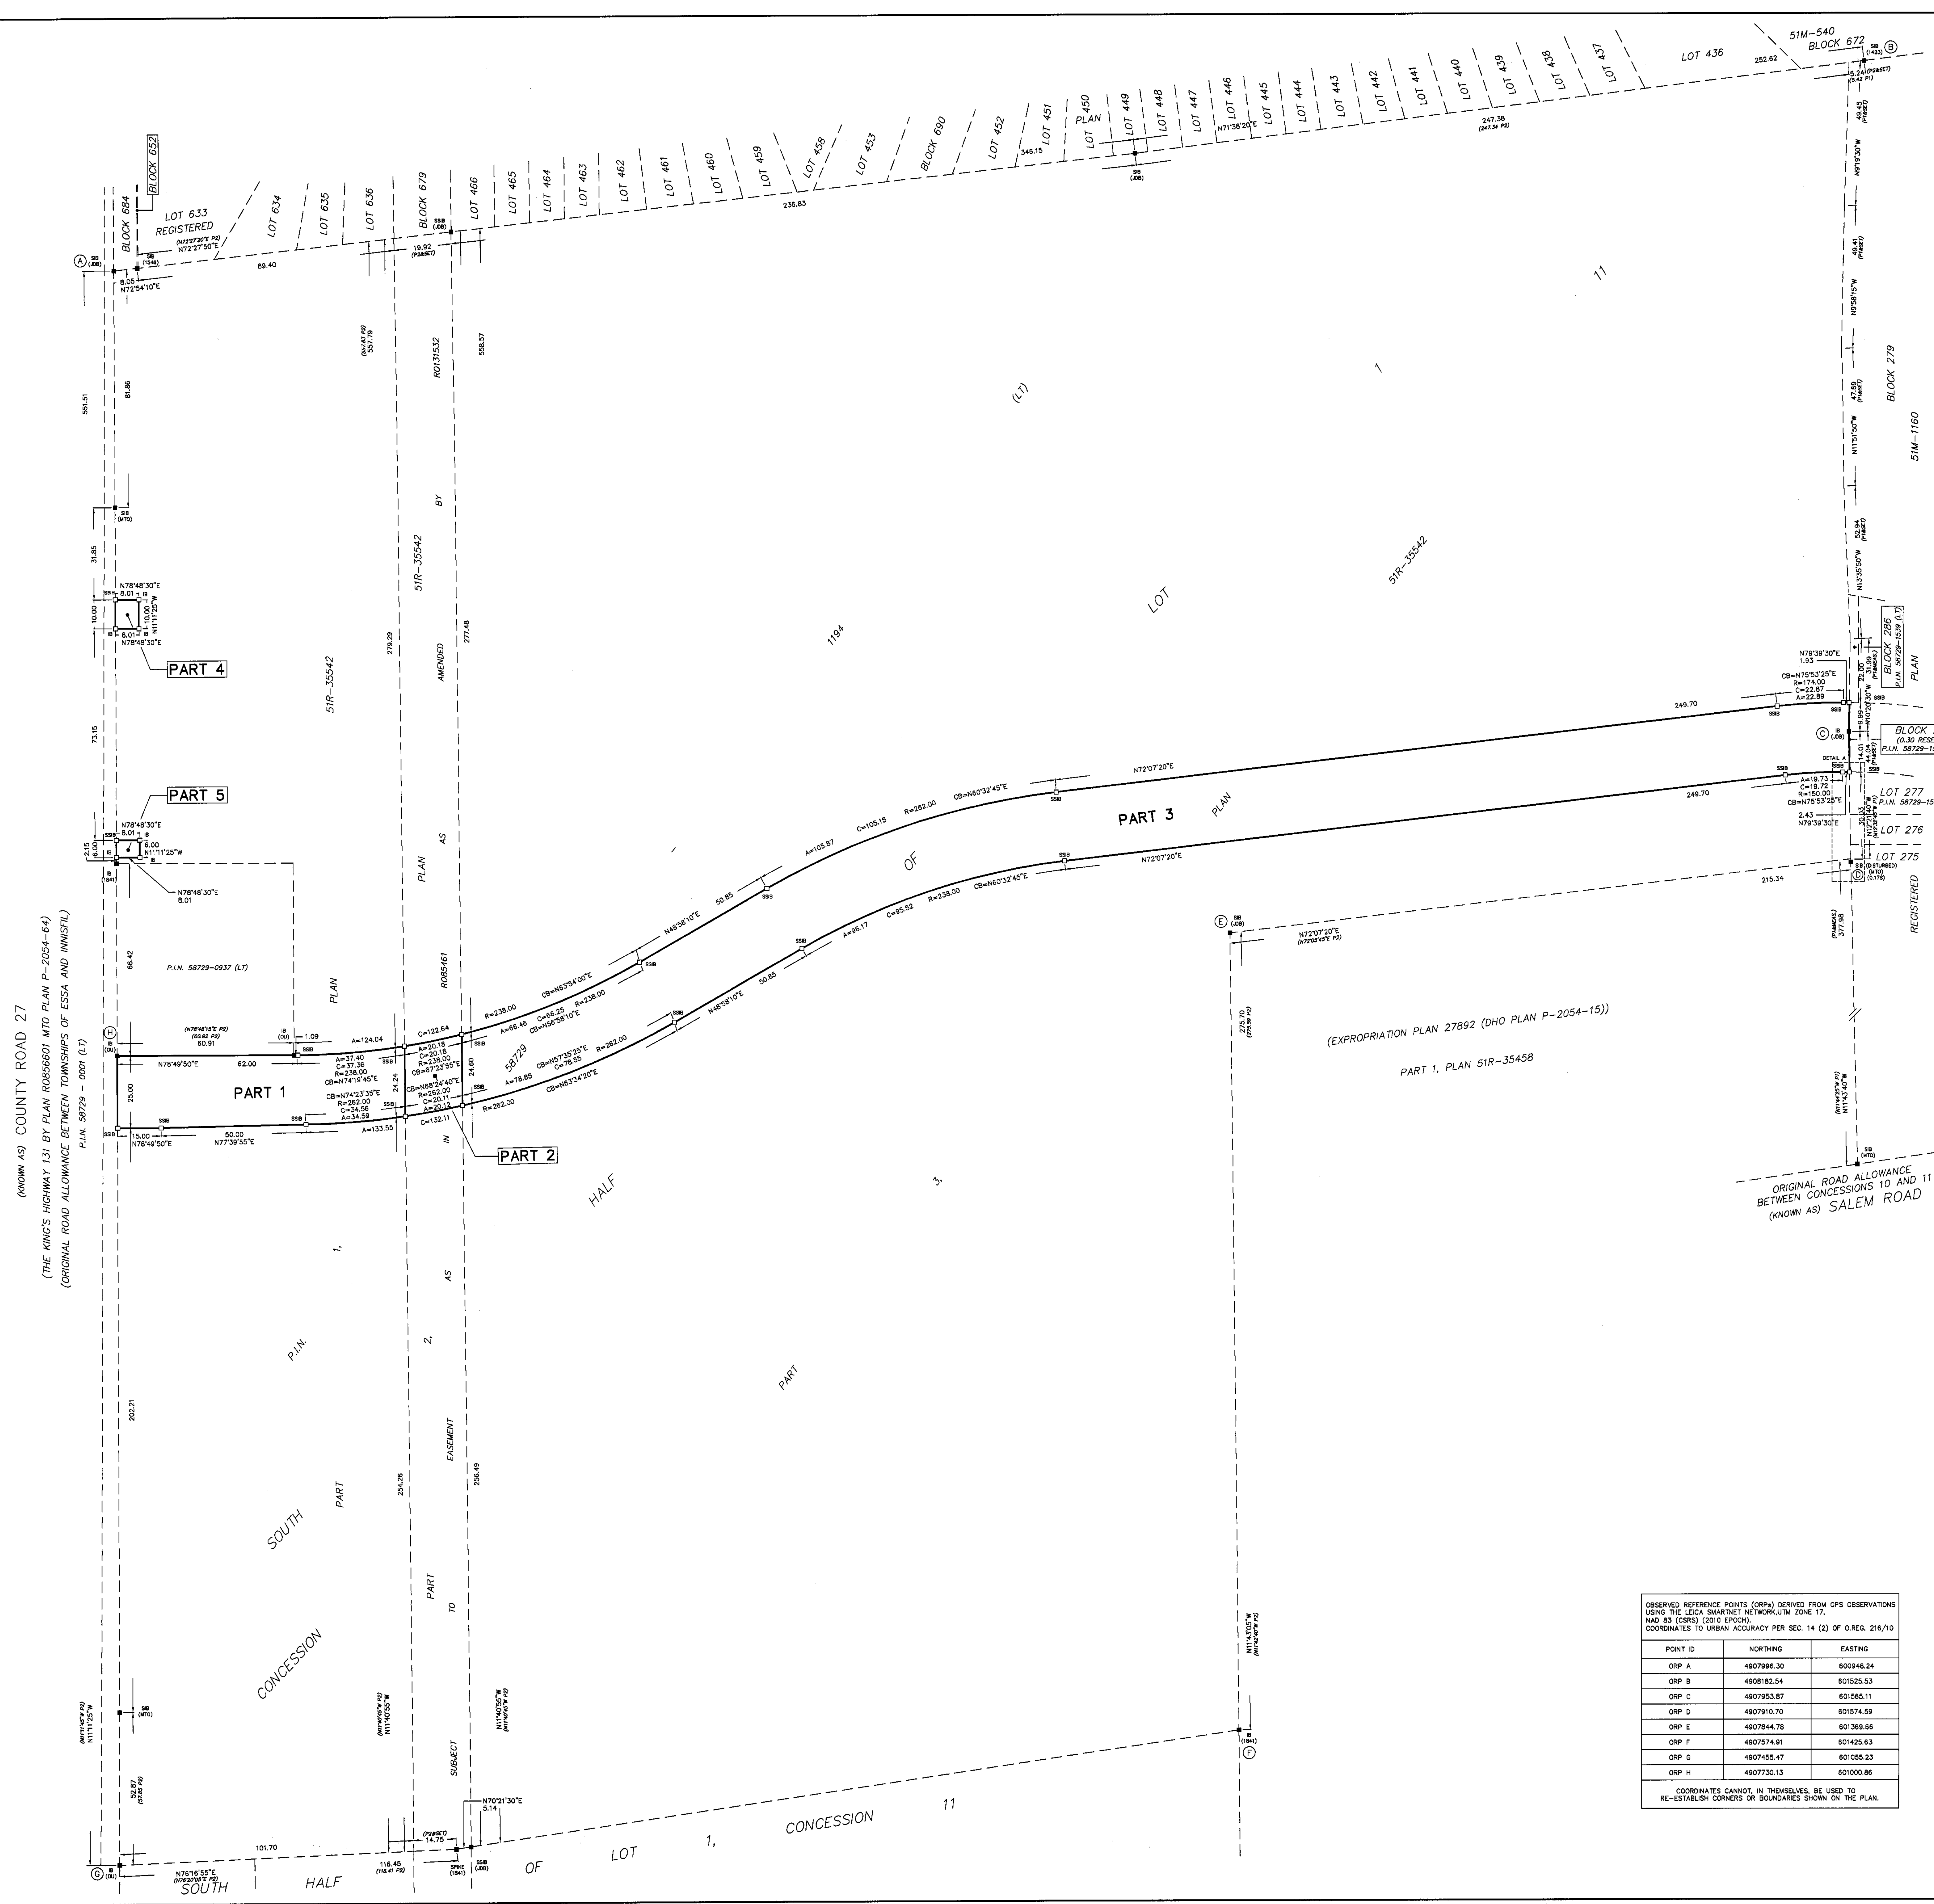

RUDY MAK
SURVEYING LTD.
 ONTARIO LAND SURVEYORS

89 BIG BAY POINT ROAD
 BARRIE, ONTARIO L4N 8M5 (705) 722-3845
 E-MAIL MAIL@MAKSURVEYING.COM

DRAWN BY: JAC	CHECK BY: RAP	FILE NO. 13617
---------------	---------------	----------------

OBSERVED REFLECTION POINTS (ORP's) DERIVED FROM GPS OBSERVATIONS USING THE LEICA SMARTANTENNA ZONE 12, NAD 83 (CSRS) (2010 EPOCH).

COORDINATES TO URBAN ACCURACY PER SEC. 14 (2) OF O.R.E.G. 216/10.

POINT ID	NORTHING	EASTING
ORP A	4907996.30	600948.24
ORP B	4908162.54	601526.53
ORP C	4907953.87	601565.11
ORP D	4907910.70	601574.59
ORP E	4907844.78	601369.86
ORP F	4907574.91	601425.63
ORP G	4907455.47	601055.23
ORP H	4907730.13	601006.86

COORDINATES CANNOT, IN THEMSELVES, BE USED TO RE-ESTABLISH CORNERS OR BOUNDARIES SHOWN ON THE PLAN.