
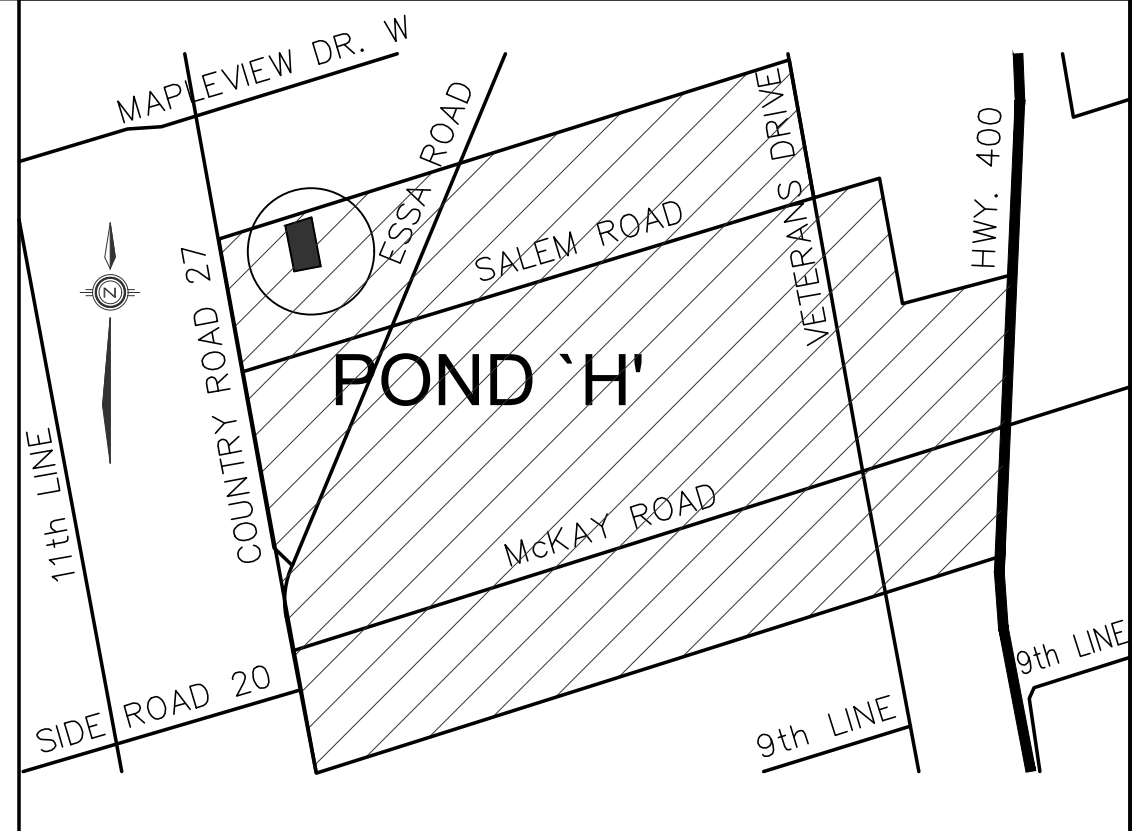


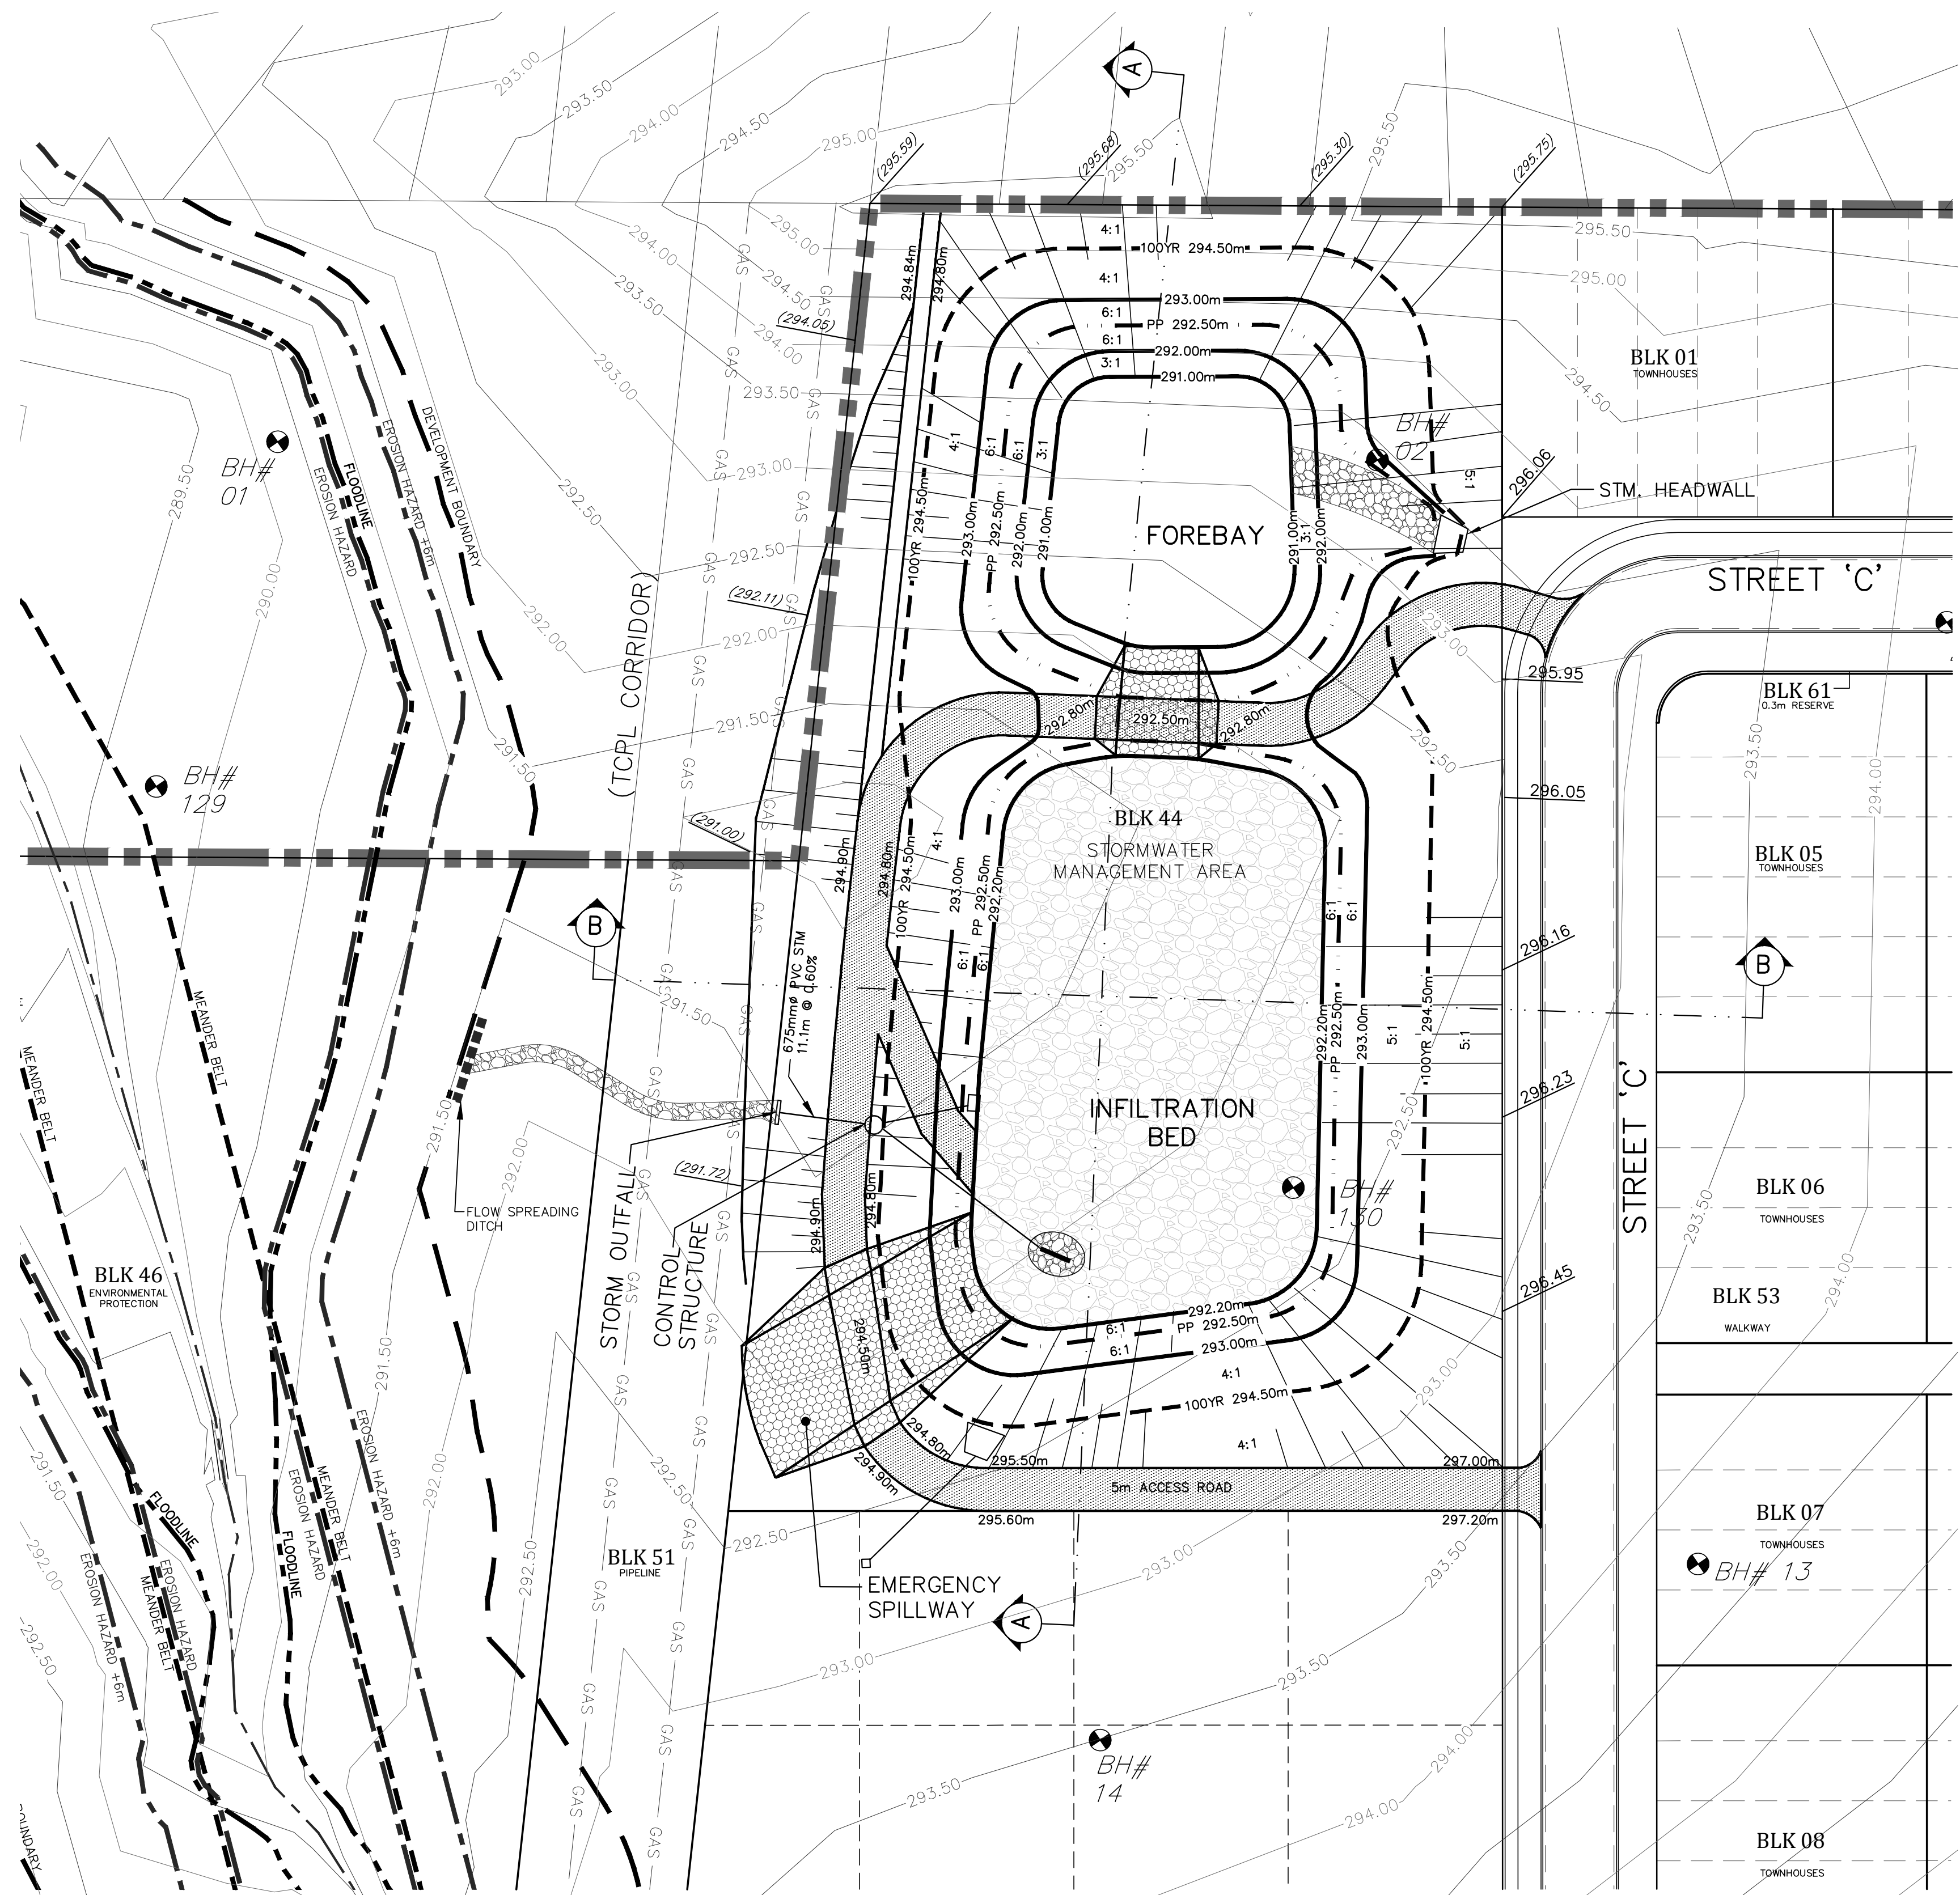

LEGEND

- (293.00) DENOTES EXISTING ELEVATION
- 299.00 DENOTES PROPOSED ELEVATION
- DENOTES 100 YR. WATER LEVEL
- - - - - DENOTES PERMANENT POOL LEVEL
- DENOTES PROPOSED POND CONTOUR LINE

4560 SWM POND H			
	ELEVATION	PROVIDED STORAGE	REQUIRED STORAGE
PERMANENT POOL	292.50	1,493	1,137
EROSION	293.38	4,227	4,217
100 YR	294.50	12,138	9,769

Infiltration at Wet Cell	PROVIDED STORAGE	REQUIRED STORAGE
El. 291.00-292.20	1,301	1,286


REVISIONS			
No.	DESCRIPTION	By	Date

CITY OF BARRIE BENCHMARK No. XX-X
ELEVATIONS SHOW HEREON ARE GEODETIC AND ARE RELATED TO CITY OF BARRIE BENCH MARK No. 00-0 HAVING AN ELEVATION OF 000.00METRES.

APPROVED AS TO FORM IN RELIANCE, UPON THE PROFESSIONAL SKILL AND ABILITY OF SCHAEFFERS CONSULTING ENGINEERS AS TO DESIGN AND SPECIFICATION.

DIRECTOR OF DEVELOPMENT ENGINEERING & INFRASTRUCTURE PLANNING SERVICES DATE

DI POCE MANAGEMENT LIMITED

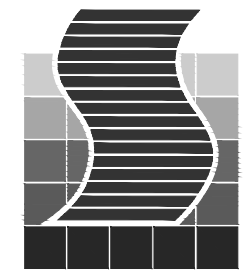

SCHAEFFERS CONSULTING ENGINEERS
6 Ronrose Drive, Concord, Ontario L4K 4R3
Tel: (905) 738-6100
Fax: (905) 738-6875
E-mail: design@schaeffers.com
SCHAEFFER & ASSOCIATES LTD.

PROJECT No.	2017 - 4560	DRAWING No.	
-------------	-------------	-------------	--

S C A L E	
-----------------------	--



SWM POND 'H'

D19 XXXXX	19T-XXXXX	
DESIGNED BY: T.O.	DATE: OCTOBER 2019	CHECKED BY: N.L.
DRAWN BY: R.M.M.	APPROVED BY: P.S.	
SCALE: 1:500	DWG. No. SWM-1	