




**ALUMINUM PERGOLA** 

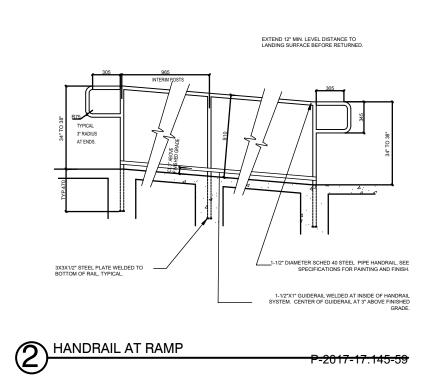

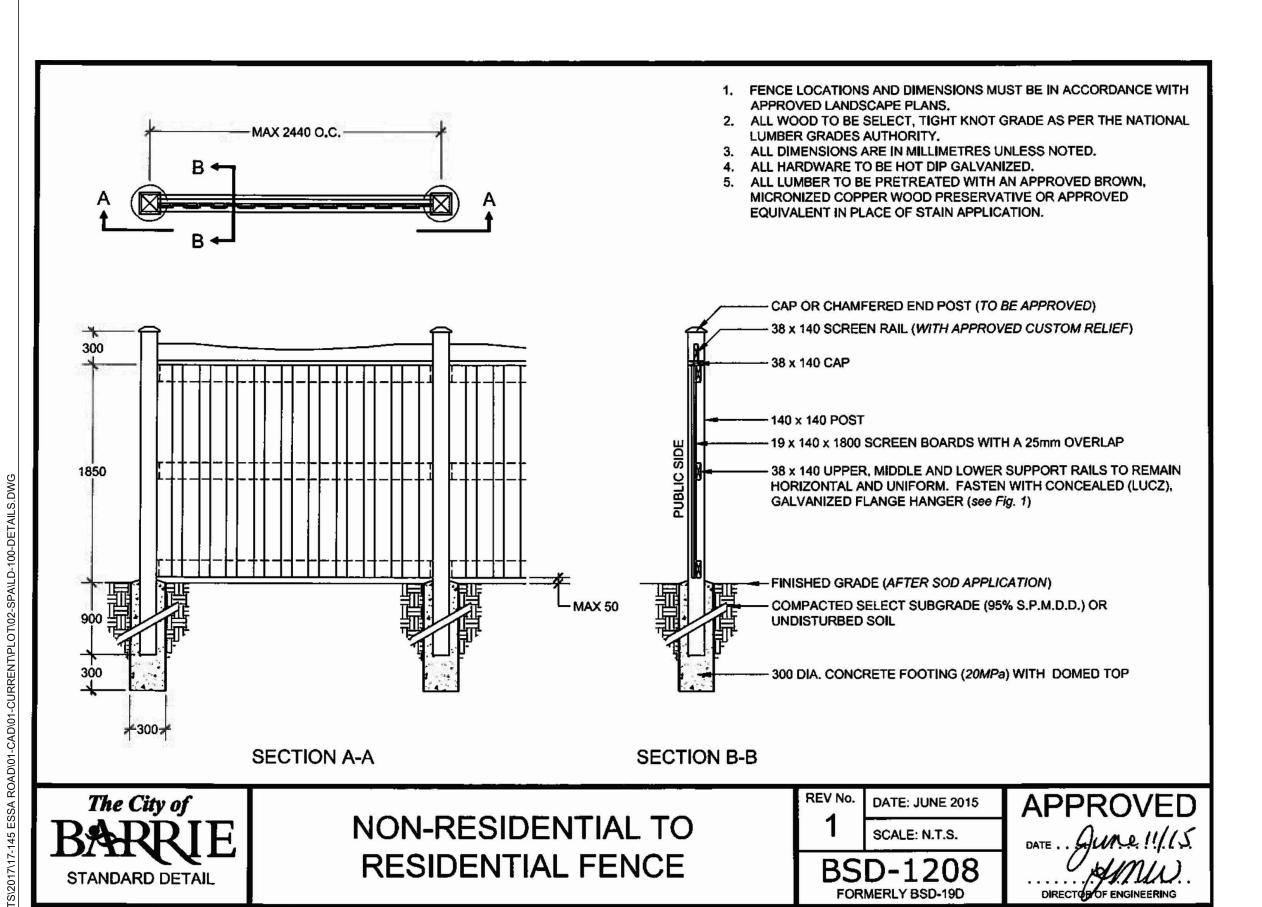

- \* SCREEN PATTERN TO MATCH ARCHITECTURAL PARKING SCREENS. GRAPHIC SHOWN IS CONCEPTUAL. SIGNAGE TEXT TO BE DETERMINED IN CONSULTATION WITH OWNER. REFER TO PLAN FOR SCREEN LAYOUT AND GEOMETRY.
- \* CONTRACTOR TO PROVIDE SHOP DRAWINGS FOR APPROVAL BY LANDSCAPE ARCHITECT

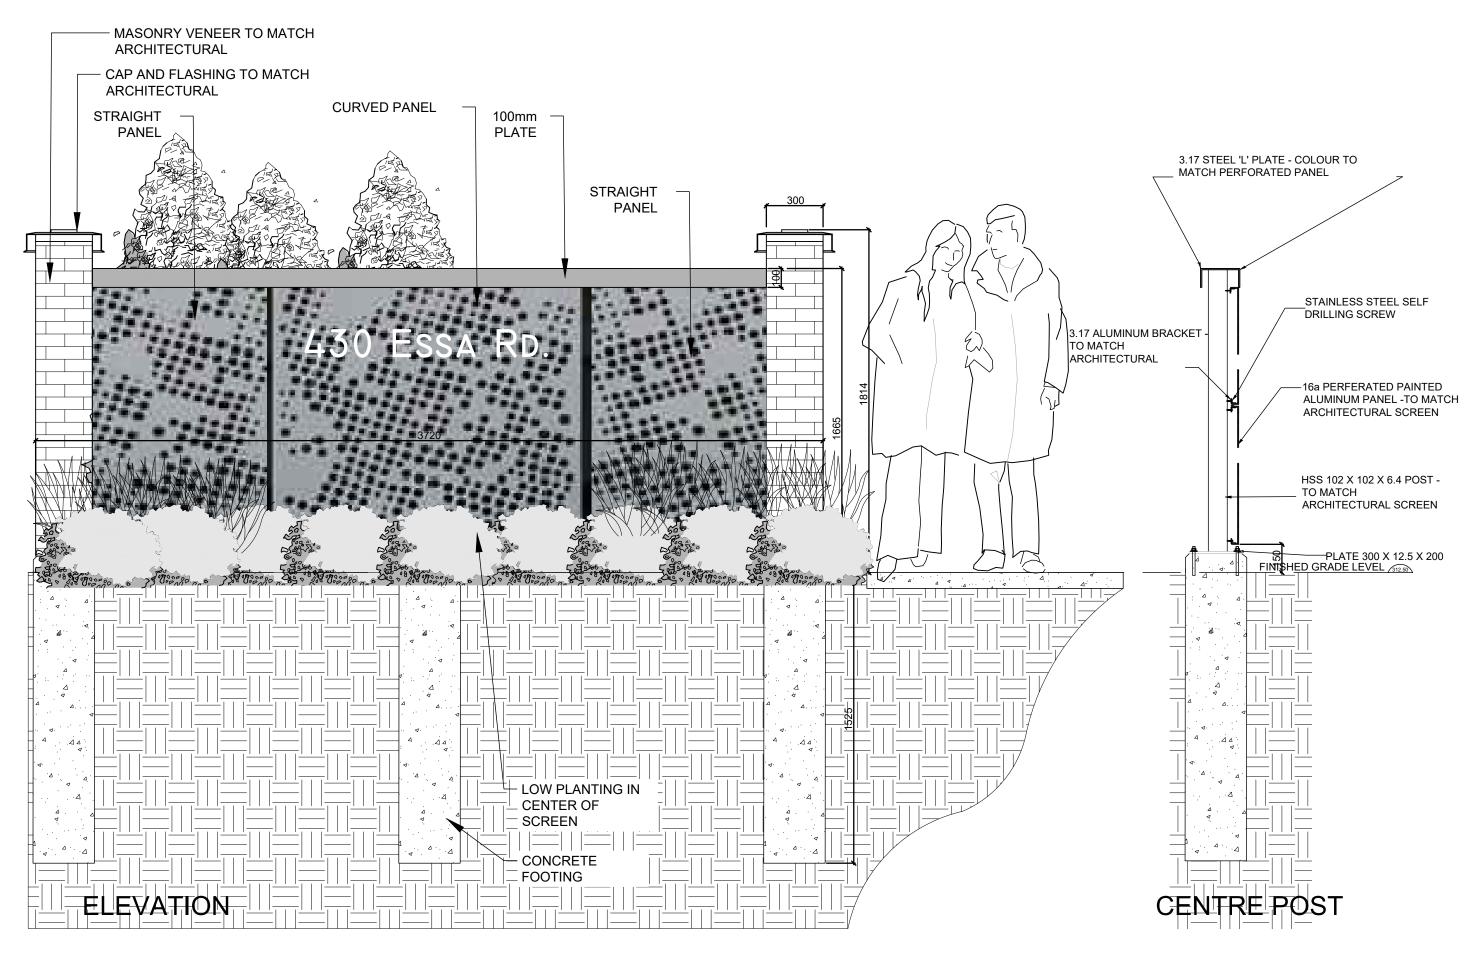

**ENTRY FEATURE SCREEN** 

NOT FOR CONSTRUCTION

09	ISSUED FOR SITE PLAN REVIEW	2019-08-06	TL
08	ISSUED FOR CONTRACTOR REVIEW	2019-03-04	TL
07	REISSUED FOR SITE PLAN REVIEW	2018-05-01	CI
06	REISSUED FOR SITE PLAN REVIEW	2018-04-13	CI
05	RE-ISSUED FOR ALECTRA'S REVIEW	2018-04-09	CL
04	REISSUED FOR SITE PLAN REVIEW	2018-03-20	CI
03	REISSUED FOR SITE PLAN REVIEW	2017-12-15	CI
02	ISSUED FOR REVIEW	2017-11-24	CI
01	ISSUED FOR SITE PLAN REVIEW	2017-09-21	CI
no.	revision	date	b

REPORT ANY DISCREPANCY TO THE LANDSCAPE ARCHITECT BEFORE PROCEEDING WITH THE WORK. ALL DRAWINGS AND SPECIFICATIONS ARE INSTRUMENTS OF SERVICE AND THE PROPERTY OF THE LANDSCAPE ARCHITECT WHICH MUST BE RETURNED AT THE COMPLETION OF THE WORK. ALL DRAWINGS TO BE USED FOR CONSTRUCTION ONLY WHEN SIGNED BY THE LANDSCAPE ARCHITECT.

CONTRACTOR MUST VERIFY ALL DIMENSIONS ON THE JOB AND

20 Champlain Blvd. Suite 102 - Toronto ON - M3H 2Z1

info@terraplan.ca www.terraplan.ca

One Urban Developments Inc.

28 Rivalda Road Toronto, Ontario M9M 2M3 Canada

430 ESSA ROAD BARRIE, ONTARIO

FURNISHING DETAILS

CHECKED: CL + PM NTS PROJECT NO.: 17-145