

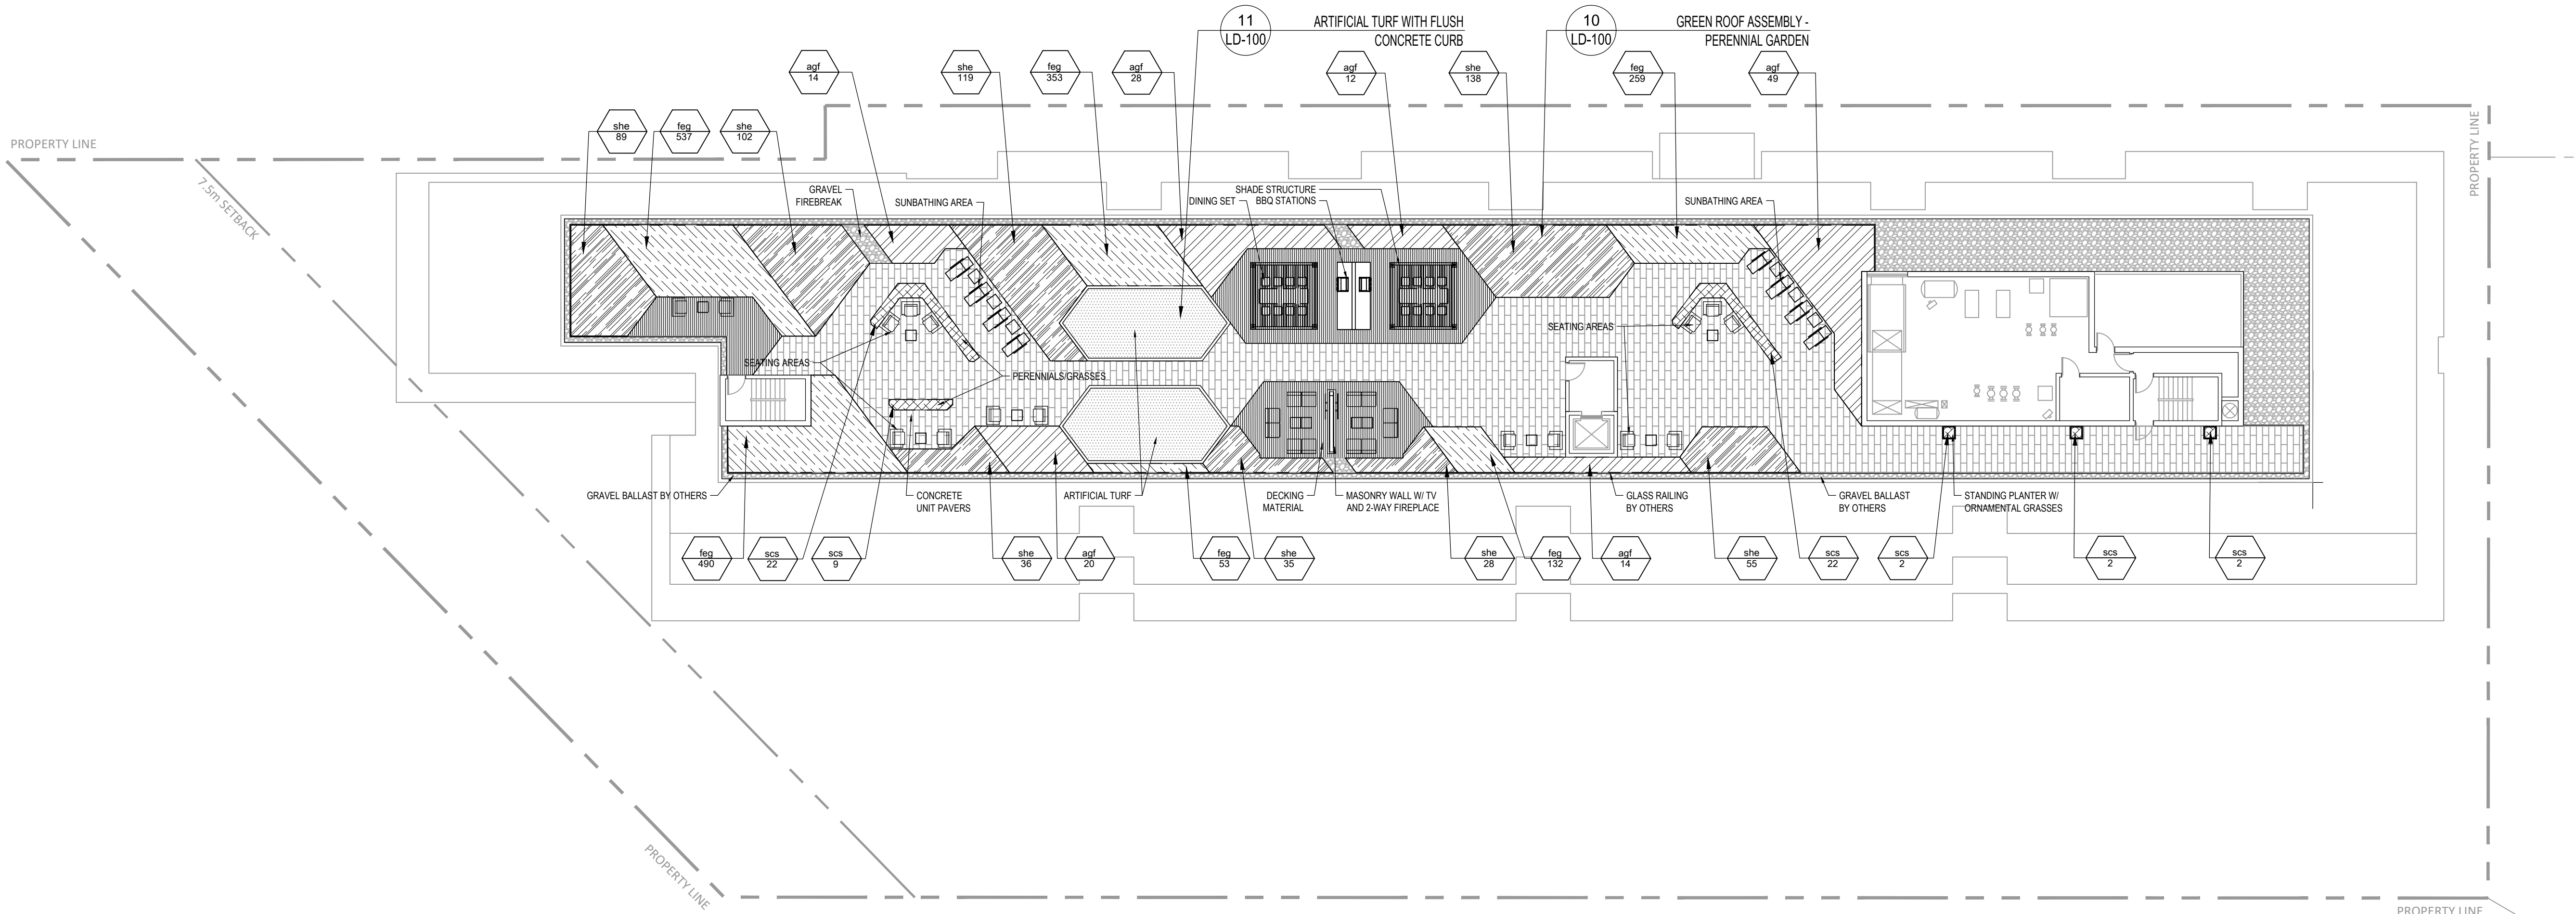
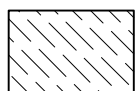


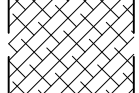

PLANT SCHEDULE

GRASSES	CODE	QTY	BOTANICAL NAME	COMMON NAME	CONT	REMARKS
	feg	1,824	FESTUCA GLAUCA 'PEPINDALE BLUE'	PEPINDALE BLUE FESCUE	1 GAL	DROUGHT TOLERANT
	scs	59	SCHIZACHYRIUM SCOPARIUM	LITTLE BLUESTEM	1 GAL	NATIVE
	she	602	SPOROBOLUS HETEROLEPIS	PRAIRIE DROPSEED	1 GAL	NATIVE, DROUGHT TOLERANT
PERENNIALS	CODE	QTY	BOTANICAL NAME	COMMON NAME	CONT	REMARKS
	agf	137	AGASTACHE FOENICULUM	BLUE GIANT HYSSOP	1 GAL	NATIVE, DROUGHT TOLERANT

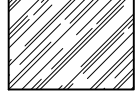

NOT FOR CONSTRUCTION

LEGEND

-  UNIT PAVING
-  DECKING MATERIAL
-  MULCH
-  GRAVEL BALLAST
-  FURNITURE
-  STANDING PLANTERS

03	ISSUED FOR SPA	2021-04-28	JCP
02	ISSUED FOR COORDINATION	2021-03-04	JCP
01	ISSUED FOR SPA	2020-12-21	TL
no.	revision	date	by

CONTRACTOR MUST VERIFY ALL DIMENSIONS ON THE JOB AND REPORT ANY DISCREPANCY TO THE LANDSCAPE ARCHITECT BEFORE PROCEEDING WITH THE WORK.
ALL DRAWINGS AND SPECIFICATIONS ARE INSTRUMENTS OF SERVICE AND THE PROPERTY OF THE LANDSCAPE ARCHITECT WHICH MUST BE RETURNED AT THE COMPLETION OF THE WORK.
ALL DRAWINGS TO BE USED FOR CONSTRUCTION ONLY WHEN SIGNED BY THE LANDSCAPE ARCHITECT.

signed _____ date _____

STUDIO tla

20 Champian Blvd. Suite 102 - Toronto ON - M3H 2Z1 info@studiola.ca www.studiola.ca

CLIENT 440 ESSA ROAD
BARRIE, ONTARIO

PROJECT AMENITY LANDSCAPE PLAN

DRAWING

DRAWN: TL
CHECKED:
SCALE: AS SHOWN
DATE: 2020-10-19
PROJECT NO.: 19-137

SHEET NO.: LP-102

