


April 28, 2021 7:43 PM I:\01-PROJECTS\2019\15-137-440-ESSA-ROAD\01-CAD\01-CURRENT\LOT102-SPA\16-17-LANDSCAPE-PLAN.DWG

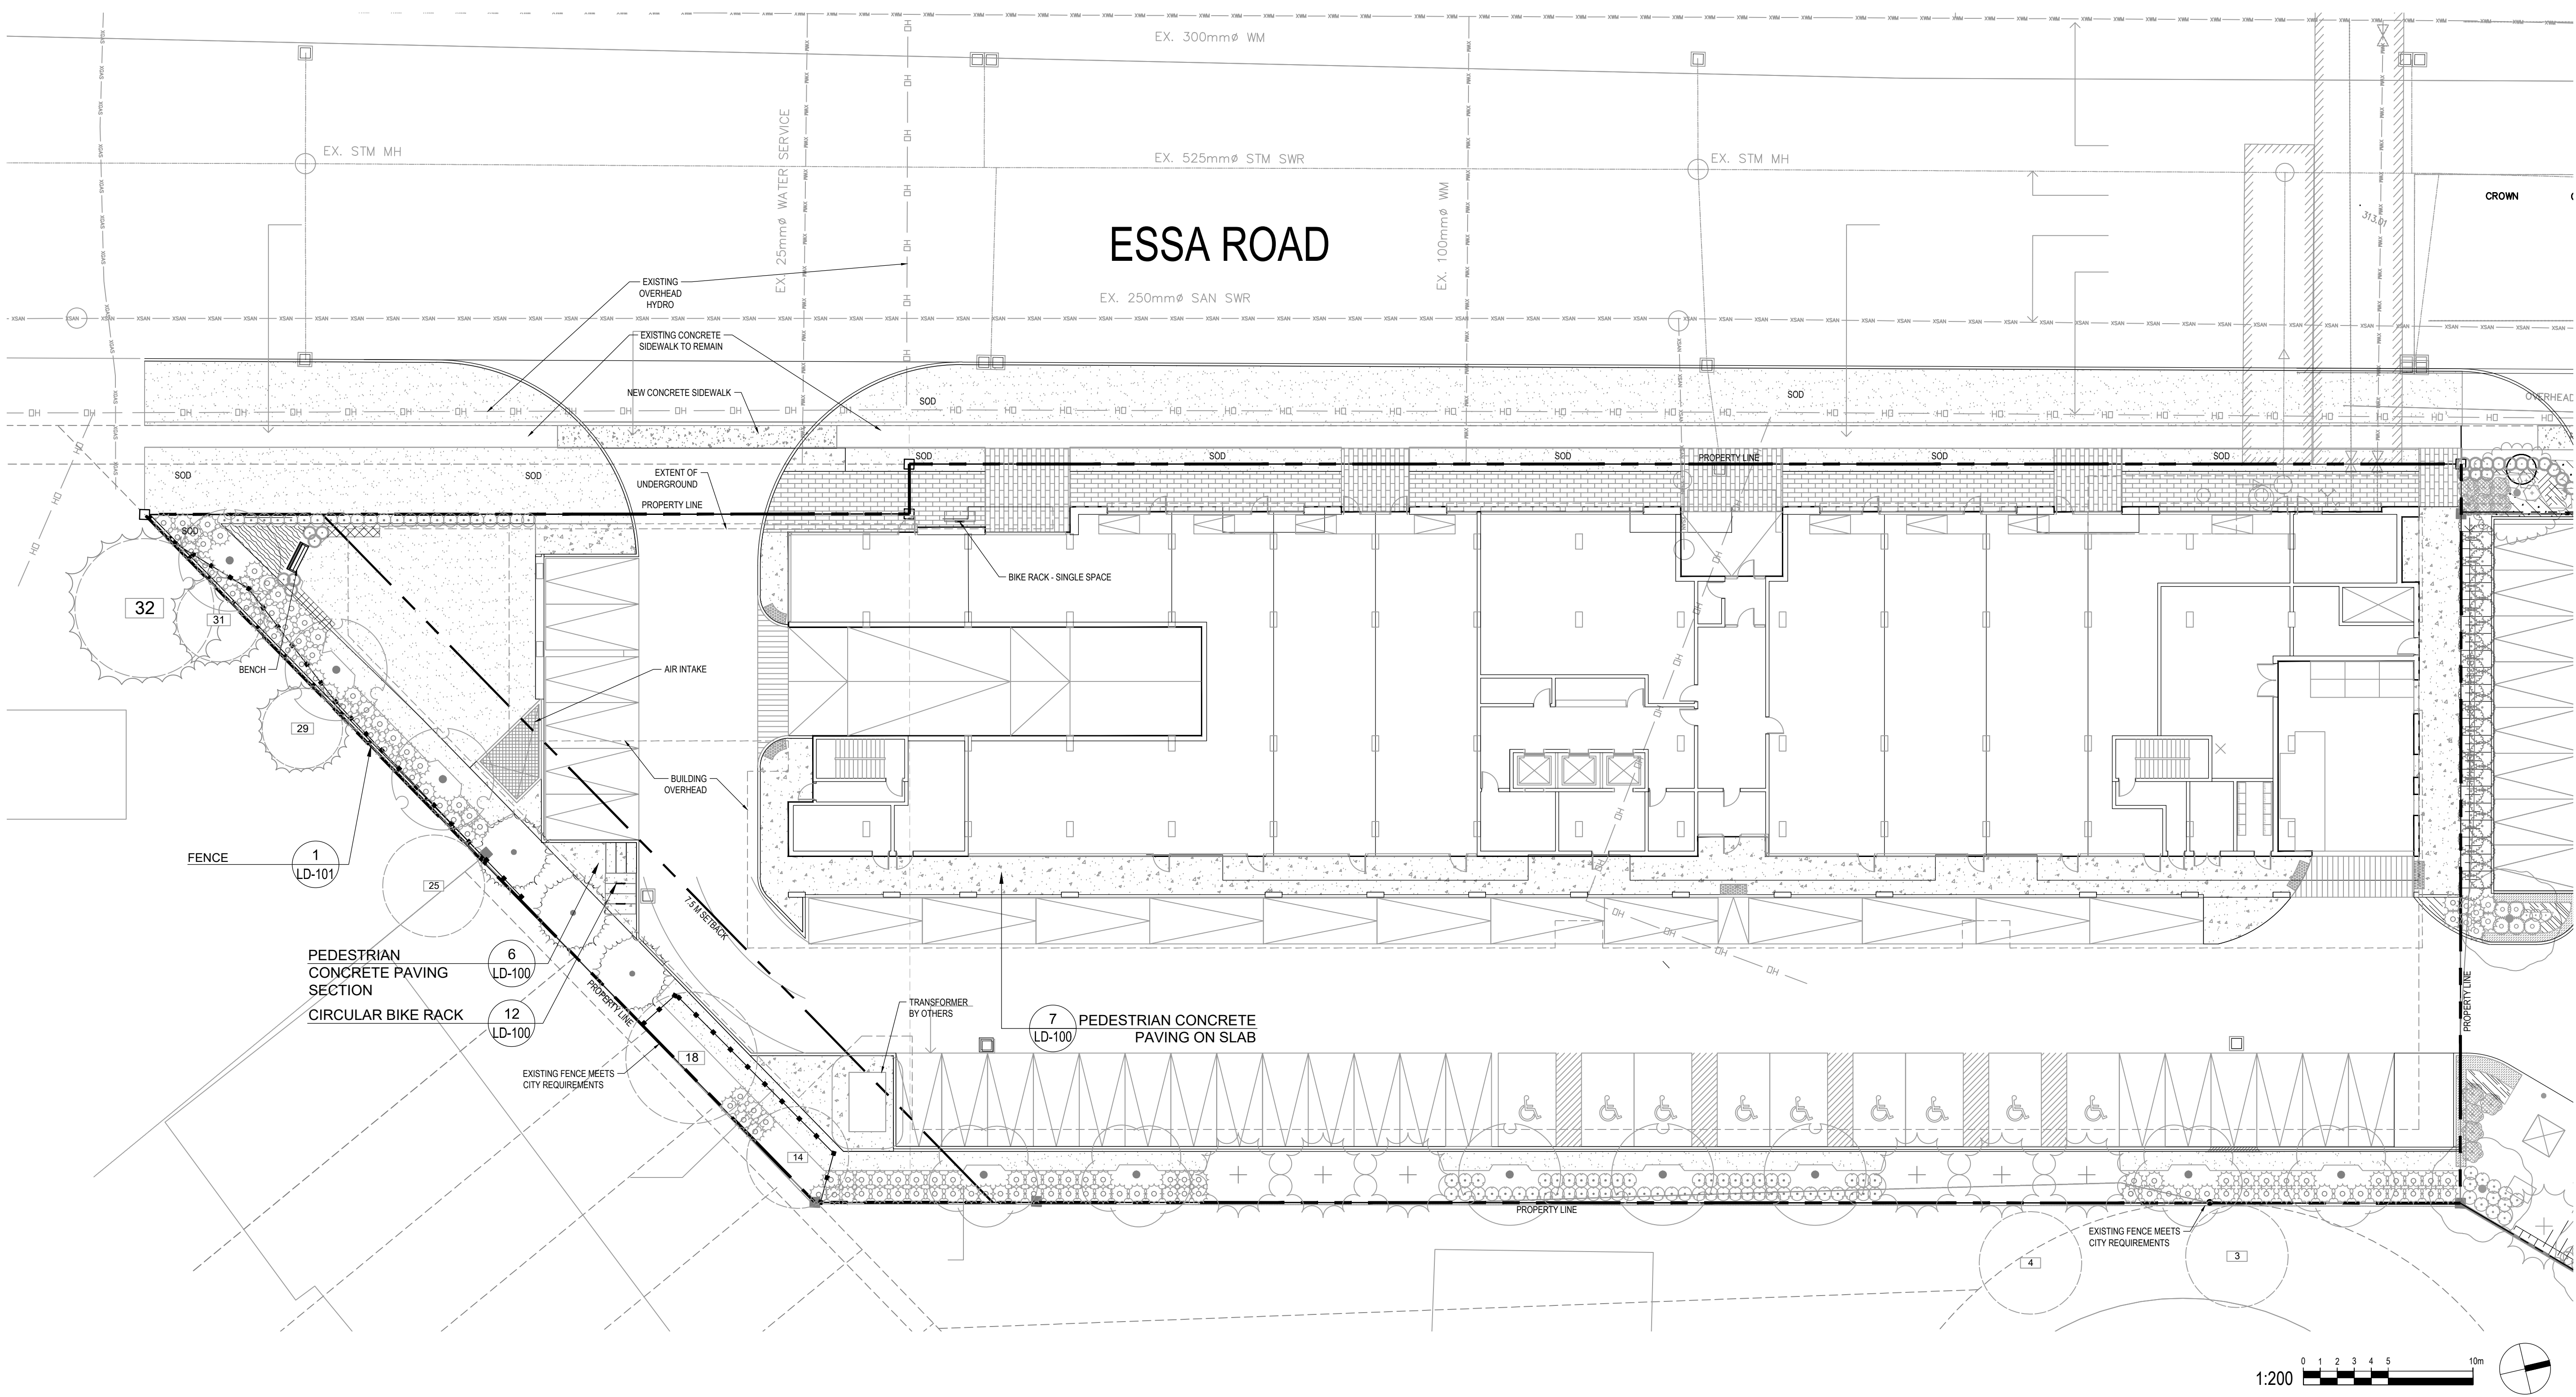

NOT FOR CONSTRUCTION

LEGEND

- EXISTING TREES
- CONCRETE PAVING
- CONCRETE UNIT PAVING
- SOD
- TREE PROTECTION FENCE
- BENCH
- WOOD FENCE

03	ISSUED FOR SPA	2021-04-28	JCP
02	ISSUED FOR COORDINATION	2021-03-04	JCP
01	ISSUED FOR SPA	2020-12-21	TL
no.	revision	date	by

CONTRACTOR MUST VERIFY ALL DIMENSIONS ON THE JOB AND REPORT ANY DISCREPANCY TO THE LANDSCAPE ARCHITECT BEFORE PROCEEDING WITH THE WORK.
ALL DRAWINGS AND SPECIFICATIONS ARE INSTRUMENTS OF SERVICE AND THE PROPERTY OF THE LANDSCAPE ARCHITECT WHICH MUST BE RETURNED AT THE COMPLETION OF THE WORK.
ALL DRAWINGS TO BE USED FOR CONSTRUCTION ONLY WHEN SIGNED BY THE LANDSCAPE ARCHITECT.

signed _____ date _____

STUDIO tla
20 Champlain Blvd. Suite 102 - Toronto ON - M3H 2Z1 info@studiotla.ca www.studiotla.ca

CLIENT
440 ESSA ROAD
BARRIE, ONTARIO

PROJECT
LANDSCAPE PLAN

DRAWING
DRAWN: TL
CHECKED:
SCALE: AS SHOWN
DATE: 2020-10-19
PROJECT NO.: 19-137

SHEET NO.: LP-100

