

CONTRACTOR MUST VERIFY ALL DIMENSIONS ON THE JOB AND REPORT ANY DISCREPANCY TO THE LANDSCAPE ARCHITECT BEFORE PROCEEDING WITH THE WORK.

ALL DRAWINGS AND SPECIFICATIONS ARE INSTRUMENTS OF SERVICE AND THE PROPERTY OF THE LANDSCAPE ARCHITECT WHICH MUST BE RETURNED AT THE COMPLETION OF THE WORK.

ALL DRAWINGS TO BE USED FOR CONSTRUCTION ONLY WHEN SIGNED BY THE LANDSCAPE ARCHITECT.

signed \_\_\_\_\_ date \_\_\_\_\_

STUDIO tla

20 Champlain Blvd. Suite 102 - Toronto ON - M3H 2Z1 info@studiotla.ca www.studiotla.ca

## CLIENT

440 ESSA ROAD

BARRIE, ONTARIO

|               |  |
|---------------|--|
| PROJECT       |  |
| PLANTING PLAN |  |

### DRAWING

DRAWN: TL

CHECKED: \_\_\_\_\_


SCALE: AS SHOWN

DATE: 2020-1

PROJECT NO.: 19-137

LP-101

**SHEET NO.:**

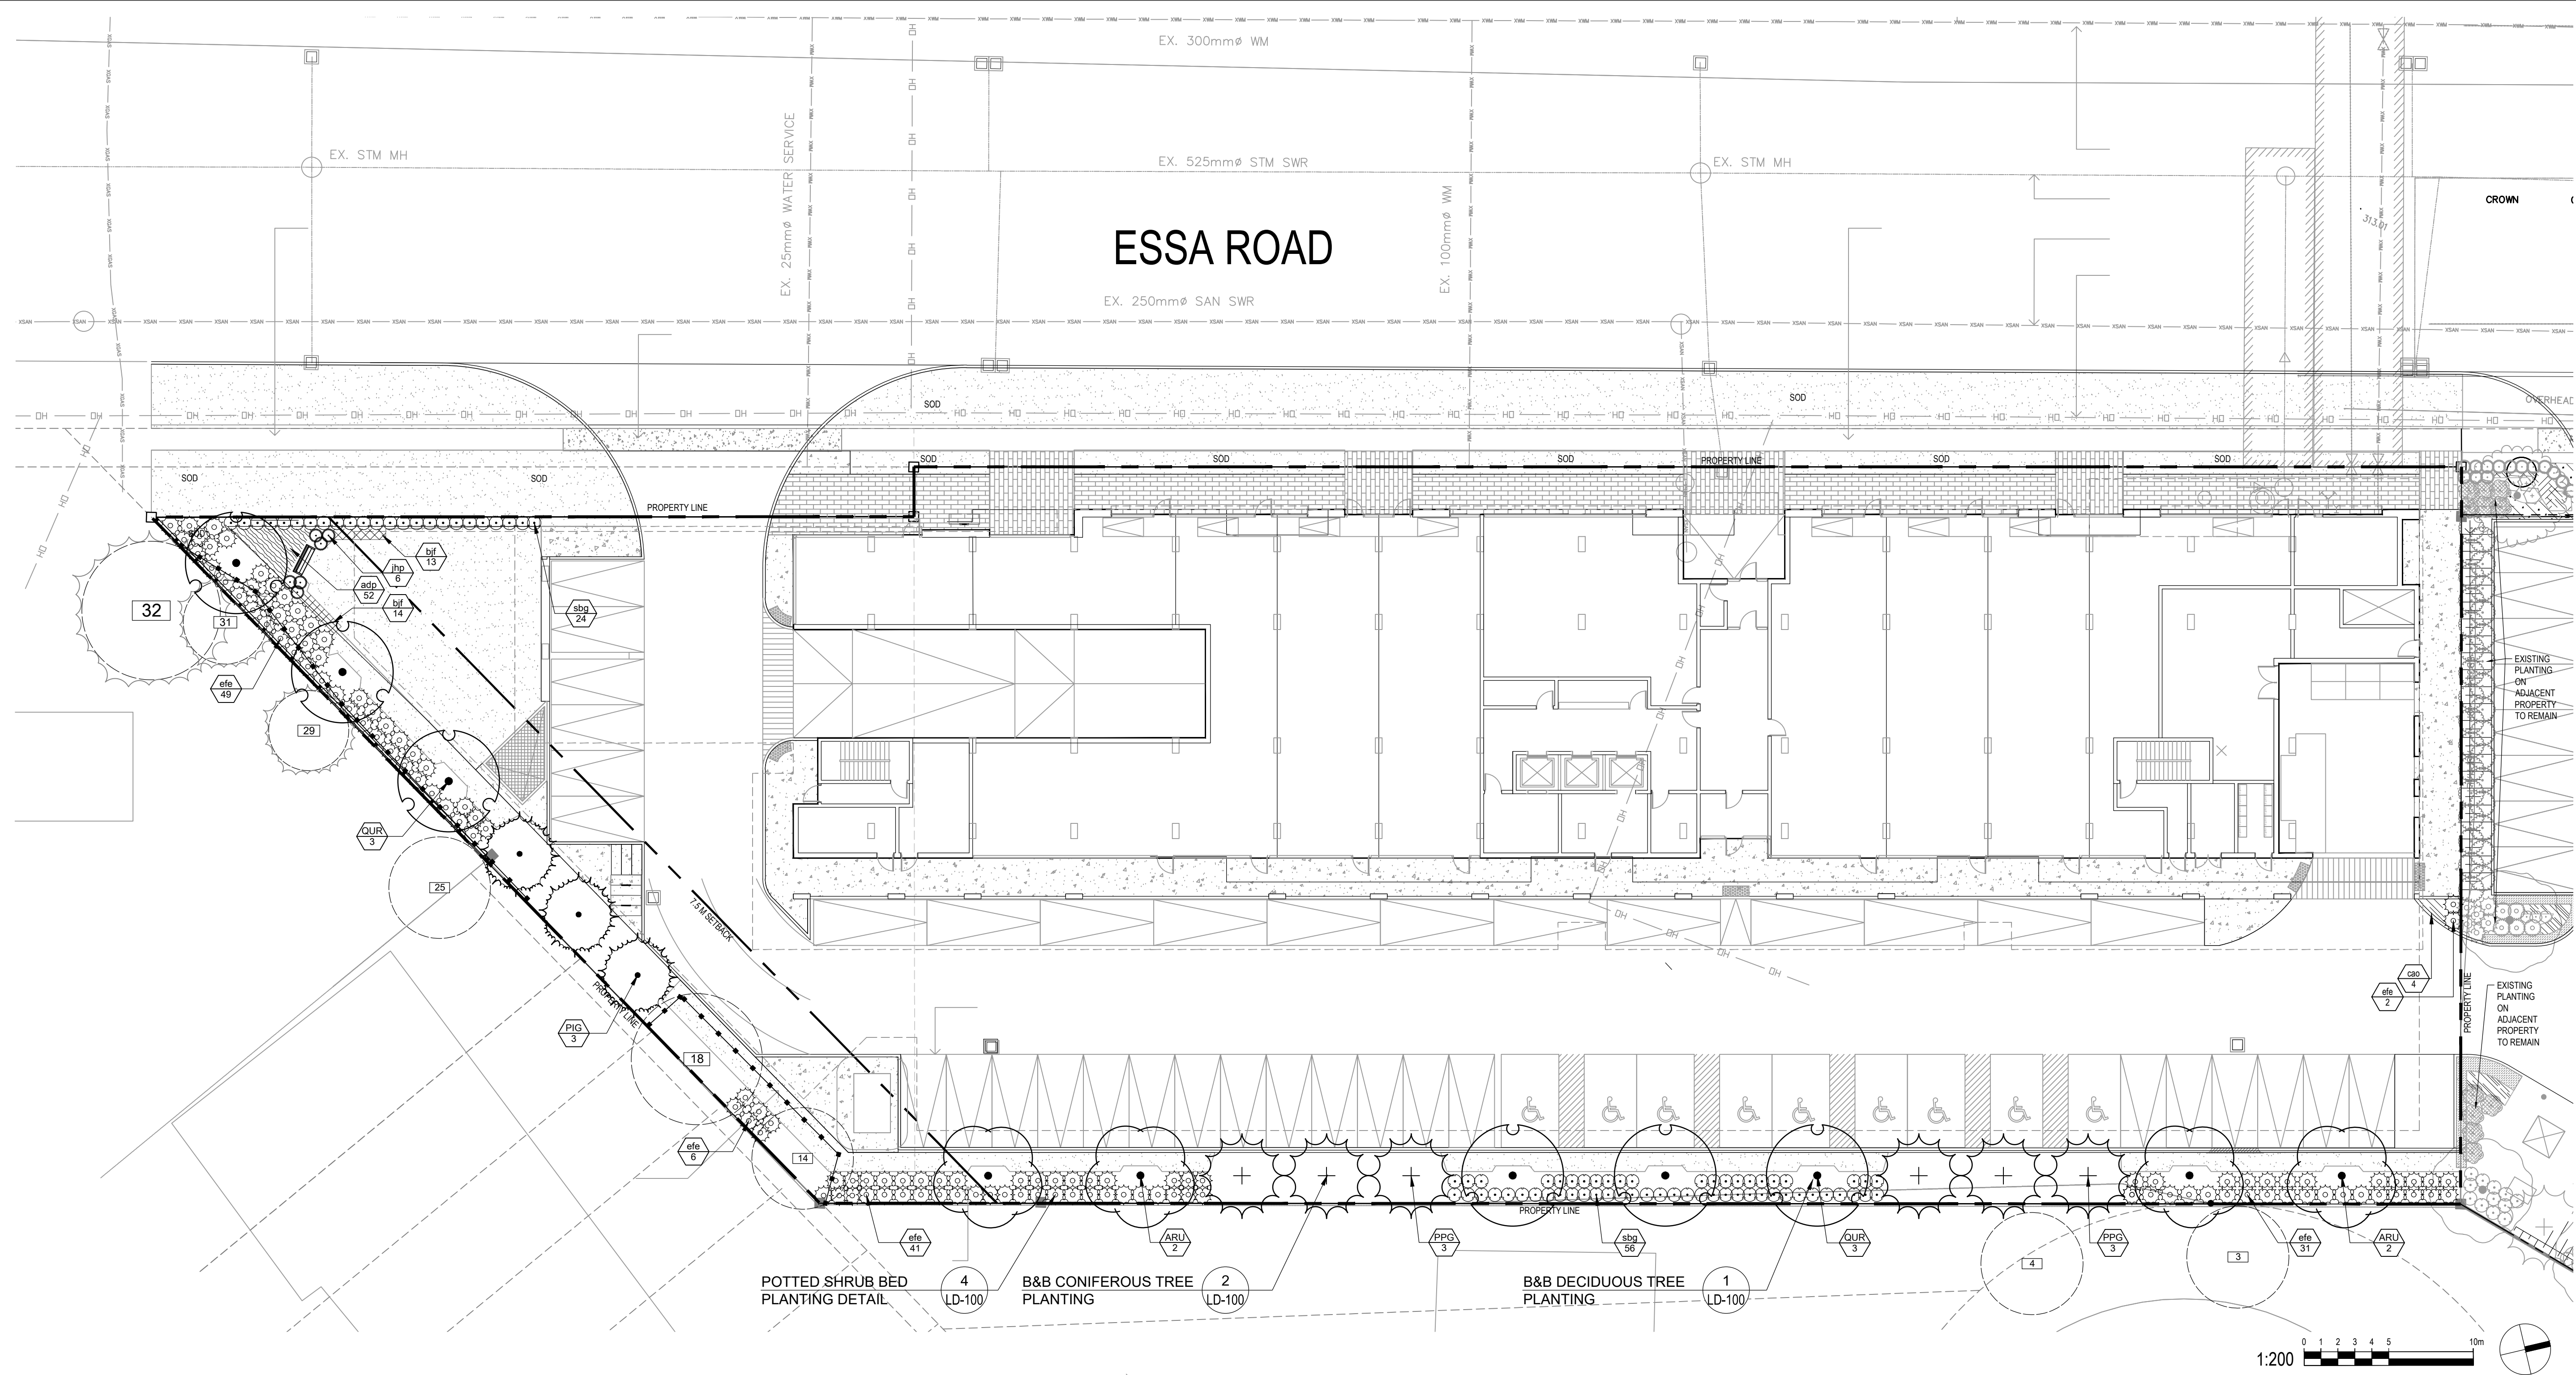

### PLANT SCHEDULE

|                  |      |     |                                           |                        |       |          |                          |                  |
|------------------|------|-----|-------------------------------------------|------------------------|-------|----------|--------------------------|------------------|
| DECIDUOUS TREES  | CODE | QTY | BOTANICAL NAME                            | COMMON NAME            | B&B   | CALIPER  | REMARKS                  |                  |
|                  | ARU  | 4   | ACER RUBRUM                               | RED MAPLE              | B & B | 70MM CAL | NATIVE                   |                  |
|                  | QUR  | 6   | QUERCUS RUBRA                             | RED OAK                | B & B | 70MM CAL | NATIVE                   |                  |
| EVERGREEN TREES  | CODE | QTY | BOTANICAL NAME                            | COMMON NAME            | B&B   | CALIPER  | REMARKS                  |                  |
|                  | PIG  | 3   | PICEA GLAUCA                              | WHITE SPRUCE           | B & B | 2M HT    | NATIVE, DROUGHT TOLERANT |                  |
|                  | PPG  | 6   | PICEA PUNGENS GLAUCA                      | COLORADO BLUE SPRUCE   | B & B | 2M HT    | DROUGHT TOLERANT         |                  |
| EVERGREEN SHRUBS | CODE | QTY | BOTANICAL NAME                            | COMMON NAME            | CONT  | HT.      | SPR.                     | REMARKS          |
|                  | jhp  | 6   | JUNIPERUS HORIZONTALIS 'PLUMOSA COMPACTA' | CREeping JUNIPER       | CONT. | 80CM SPR | 60 CM                    | DROUGHT TOLERANT |
| DECIDUOUS SHRUBS | CODE | QTY | BOTANICAL NAME                            | COMMON NAME            | CONT  | HT.      | SPR.                     | REMARKS          |
|                  | efe  | 129 | EUONYMUS FORTUNEI 'EMERALD GAITY' TM      | EMERALD GAITY EUONYMUS | 3 GAL | 60 CM    | 40CM                     | DROUGHT TOLERANT |
|                  | sbg  | 80  | SPIRAEA X BUMALDA 'GOLDFLAME'             | GOLDFLAME SPIREA       | CONT. | 60 CM    |                          |                  |

| GRASSES                                                                               | CODE | QTY | BOTANICAL NAME                       | COMMON NAME                | CONT   | SPACING | REMARKS          |
|---------------------------------------------------------------------------------------|------|-----|--------------------------------------|----------------------------|--------|---------|------------------|
|  | cao  | 4   | CALAMAGROSTIS X ACUTIFLORA 'OVERDAM' | OVERDAM FEATHER REED GRASS | 3 GAL. | 600mm   | DROUGHT TOLERANT |
| PERENNIALS                                                                            | CODE | QTY | BOTANICAL NAME                       | COMMON NAME                | CONT   | SPACING | REMARKS          |
|  | bjf  | 27  | BRUNNERA MACROPHYLLA 'JACK FROST' TM | SIBERIAN BUGLOSS           | 1GAL.  | 400mm   |                  |
| FERNS AND PERENNIALS                                                                  | CODE | QTY | BOTANICAL NAME                       | COMMON NAME                | CONT   | SPACING | REMARKS          |
|  | adp  | 52  | ADIANTUM PEDATUM                     | NORTHERN MAIDENHAIR FERN   | 1GAL.  | 400mm   | NATIVE           |